

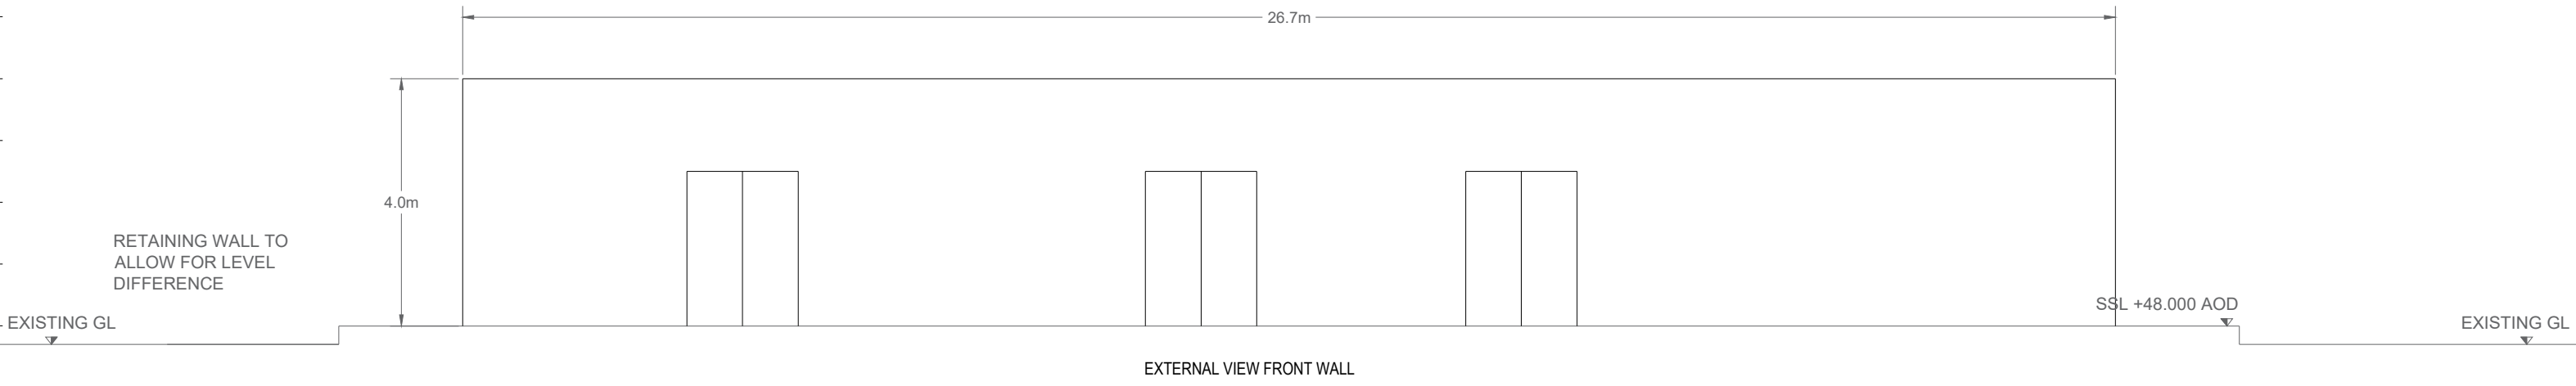
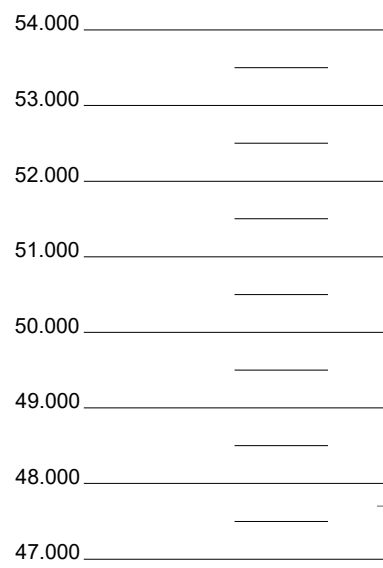
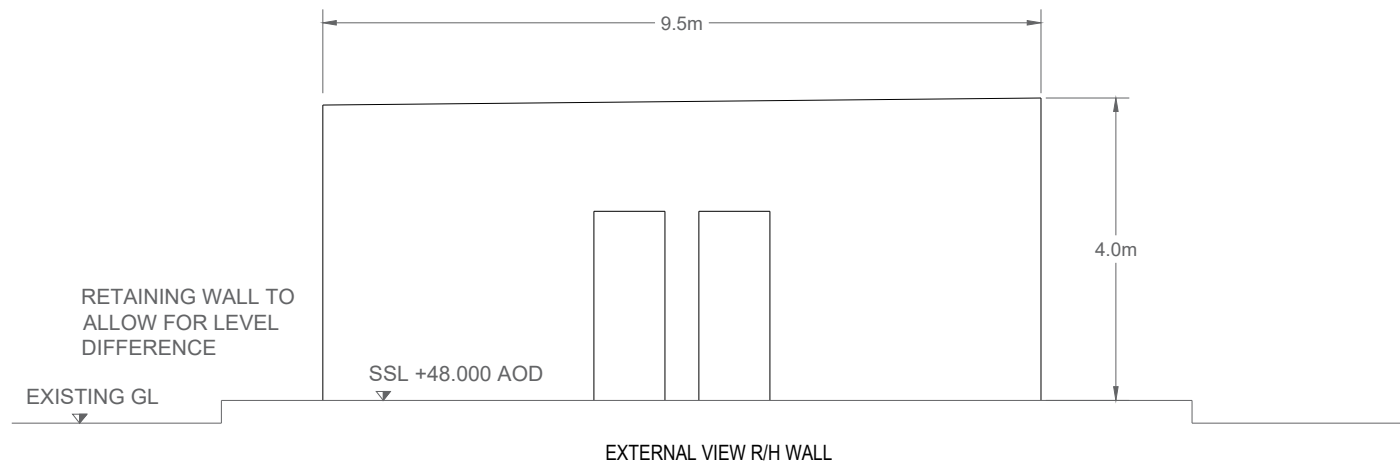
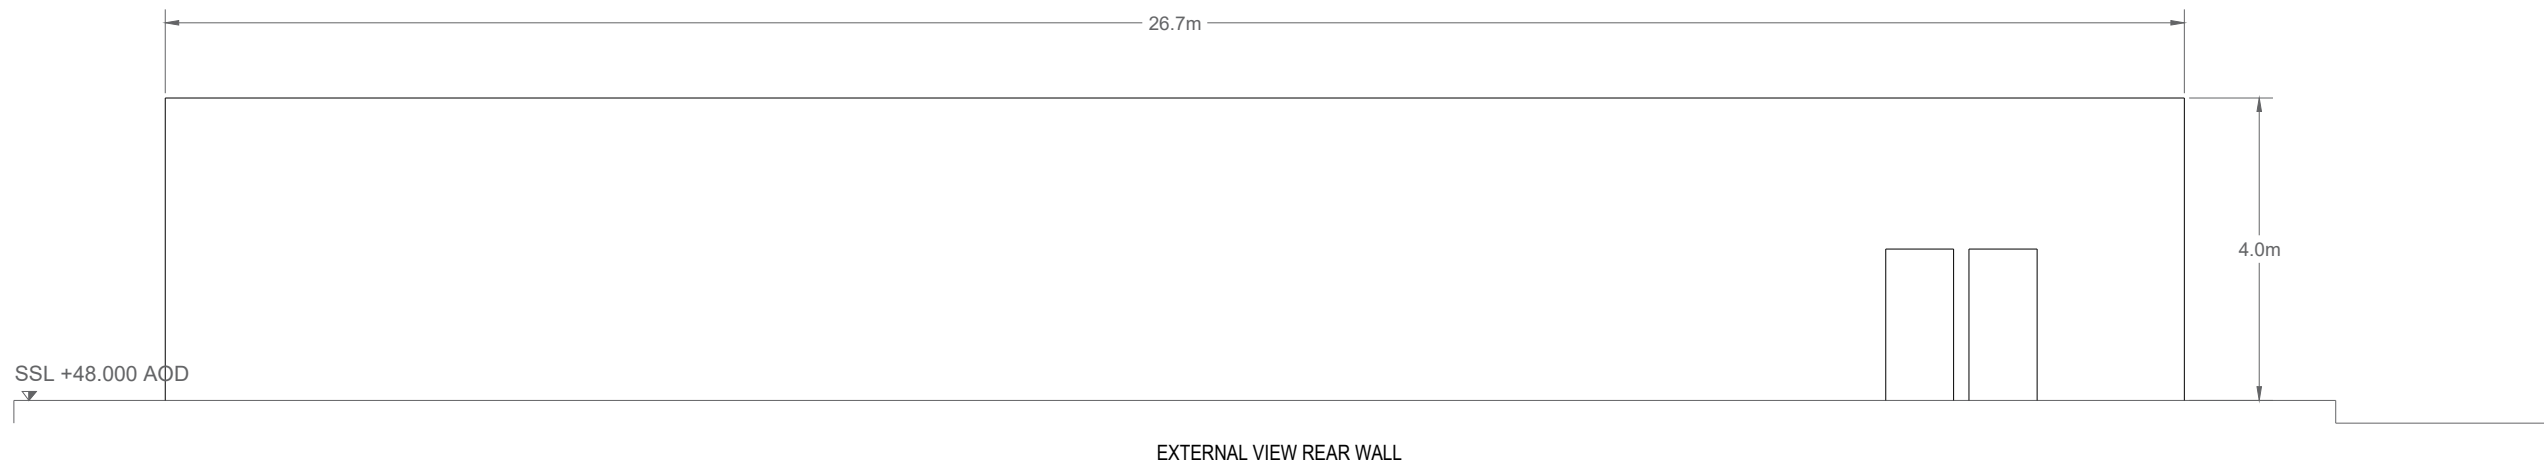
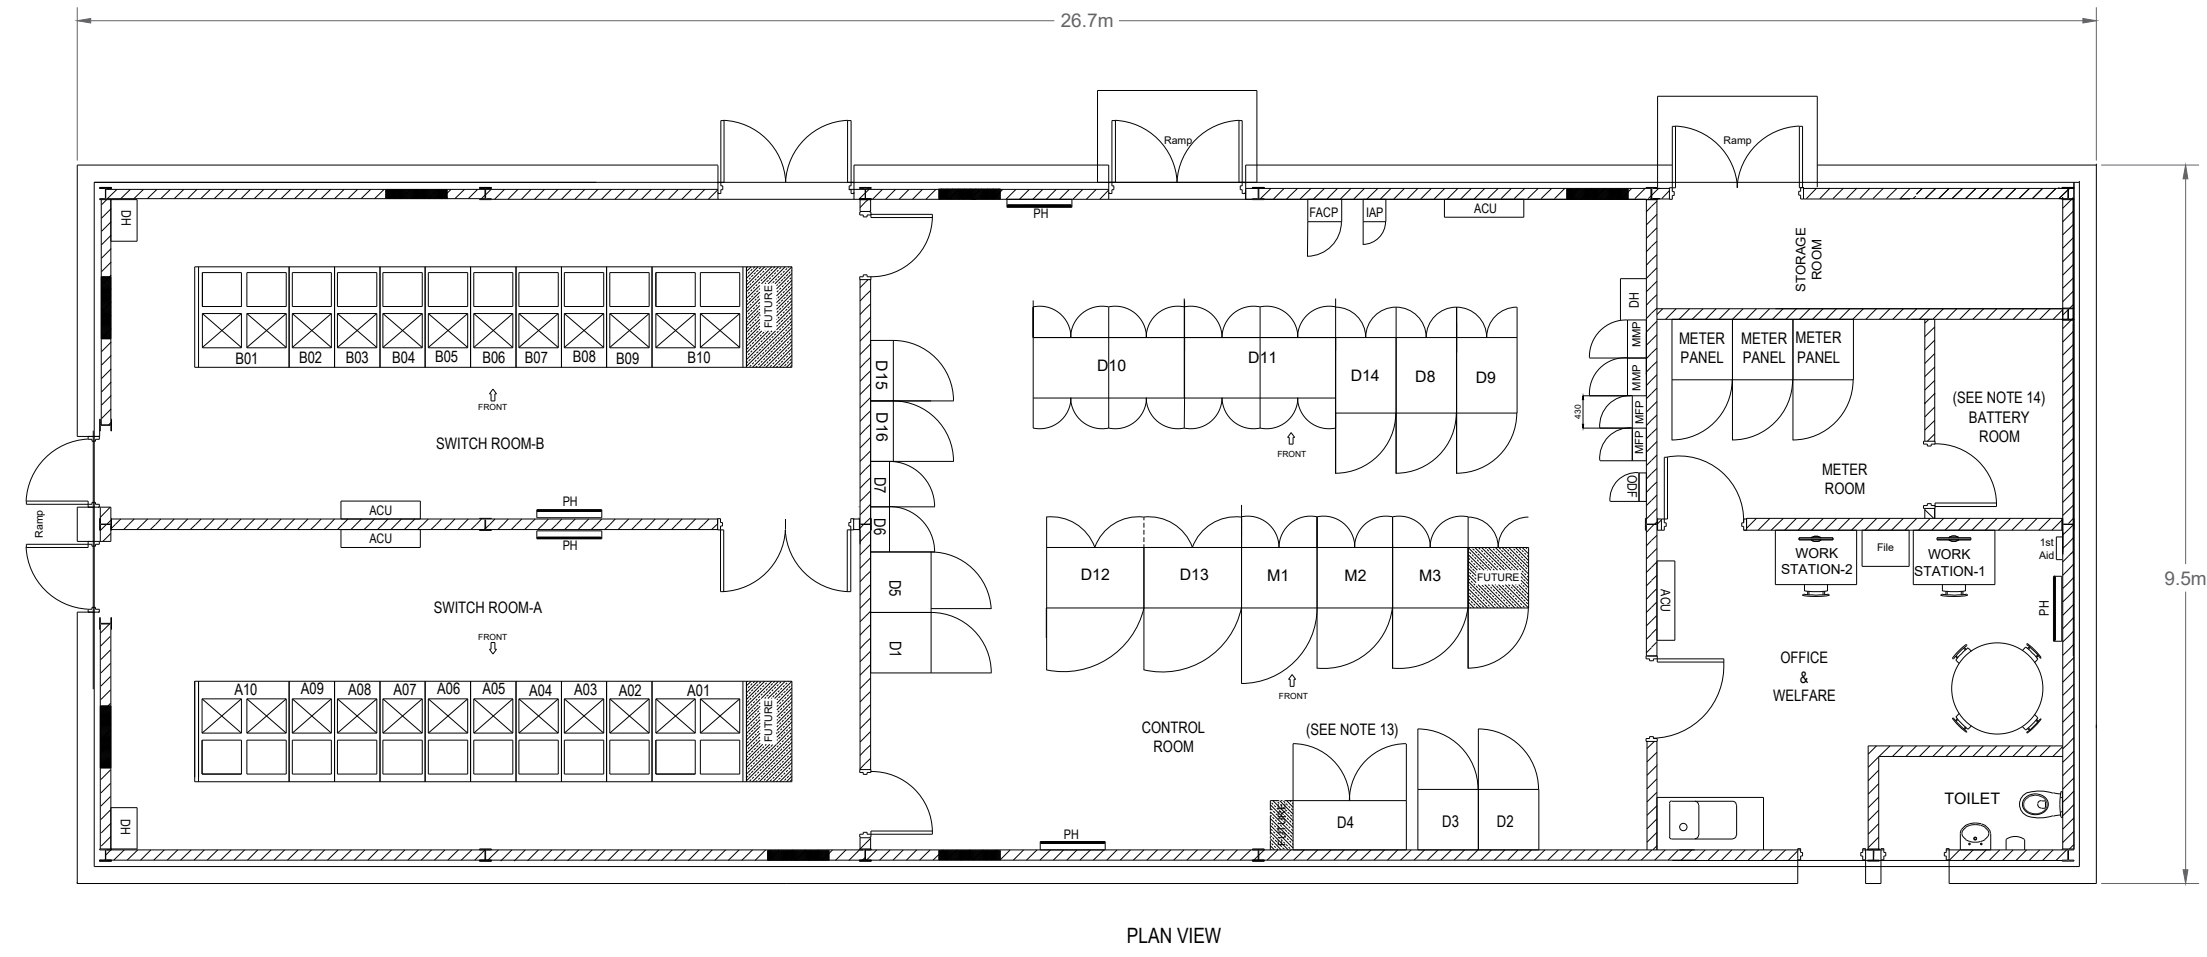
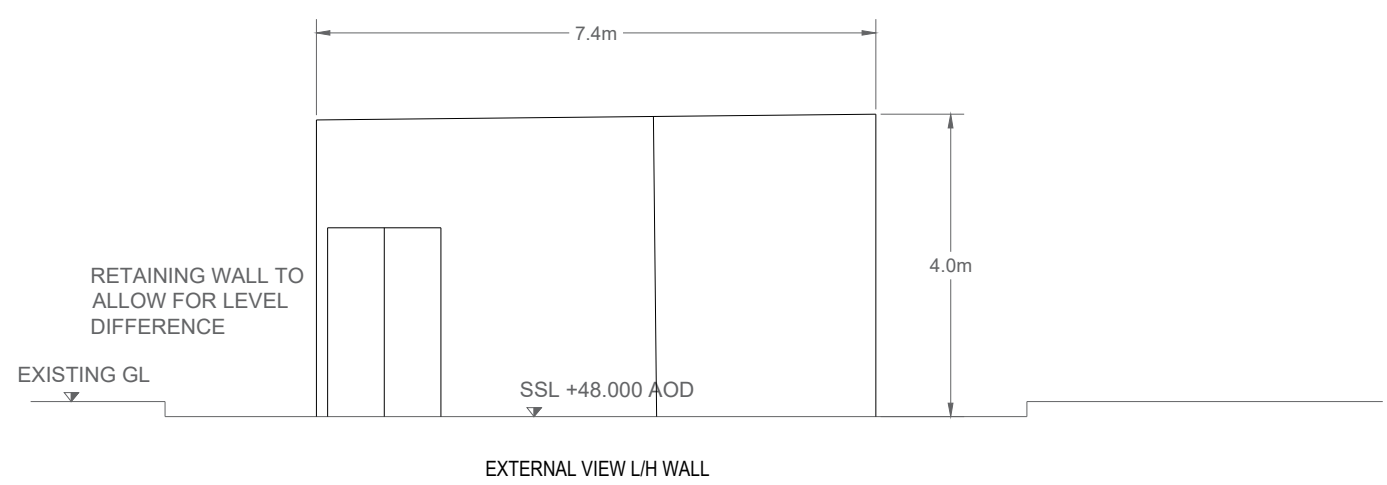
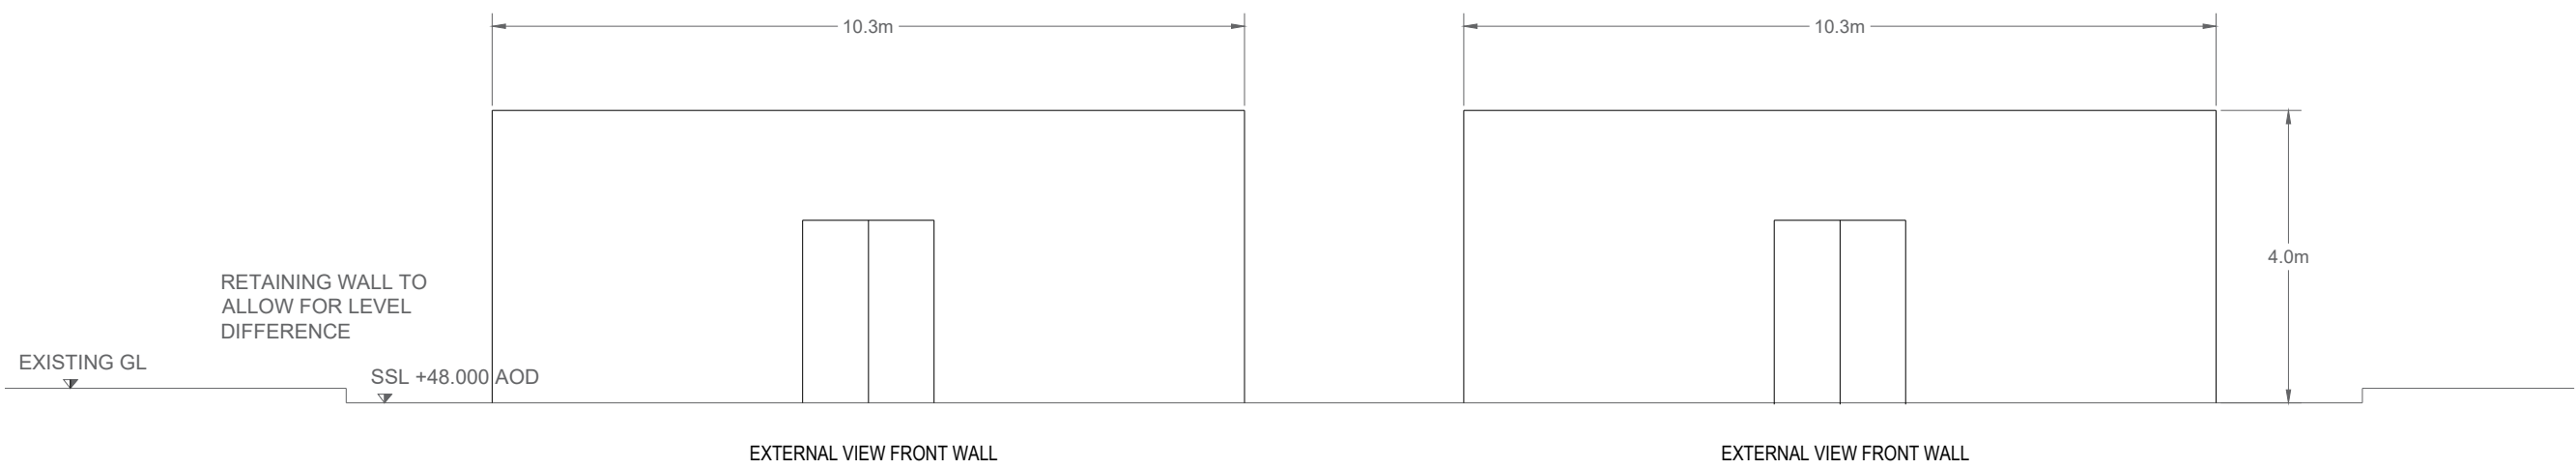


SUBSTATION BUILDING

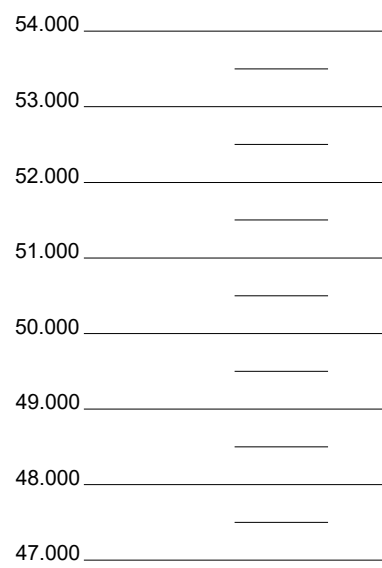

AUXILIARY TRANSFORMER BUILDINGS

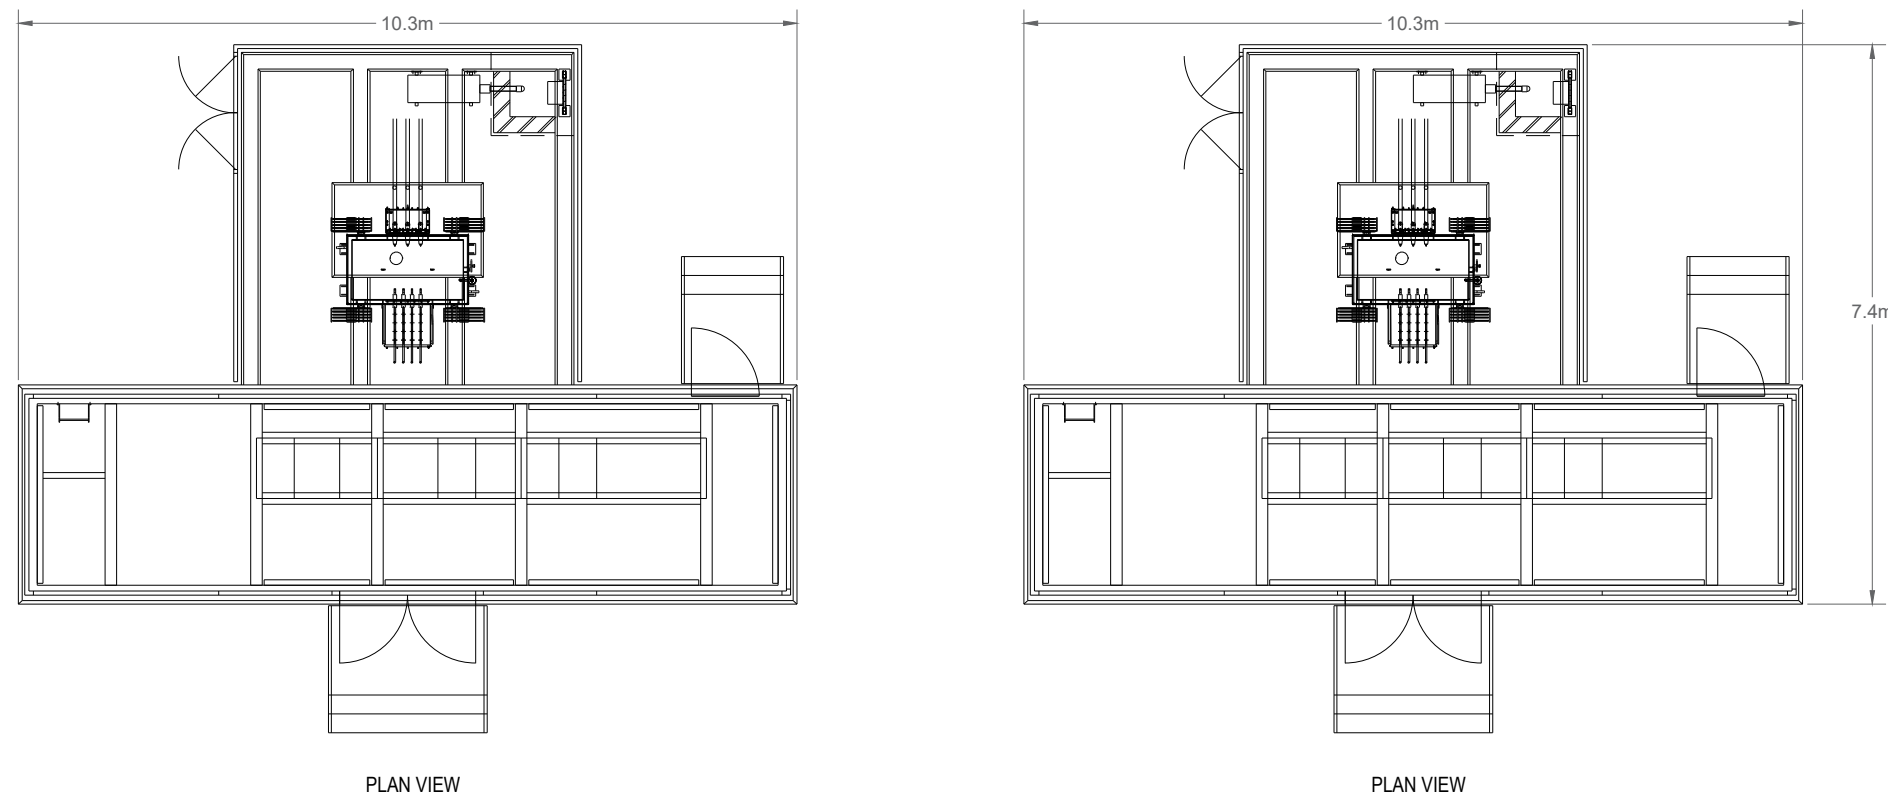

General Legend:	

Project:	Bodelwyddan Solar and Energy Storage		
Project Location:	Land to the south east of Bodelwyddan		
Ownership:	Bodelwyddan Solar & Energy Storage Limited		
Document Title:	Substation and Auxiliary Transformer Buildings (Ref 11)		
Sheet format:	A1 "841 x 594"	Scale:	1:100
Document amendments:	v.1	04/06/2025	A.S.
Company:	Island Green Power UK Limited Unit 25.7, Coda Studios 189 Munster Road, London SW6 6AW		

