


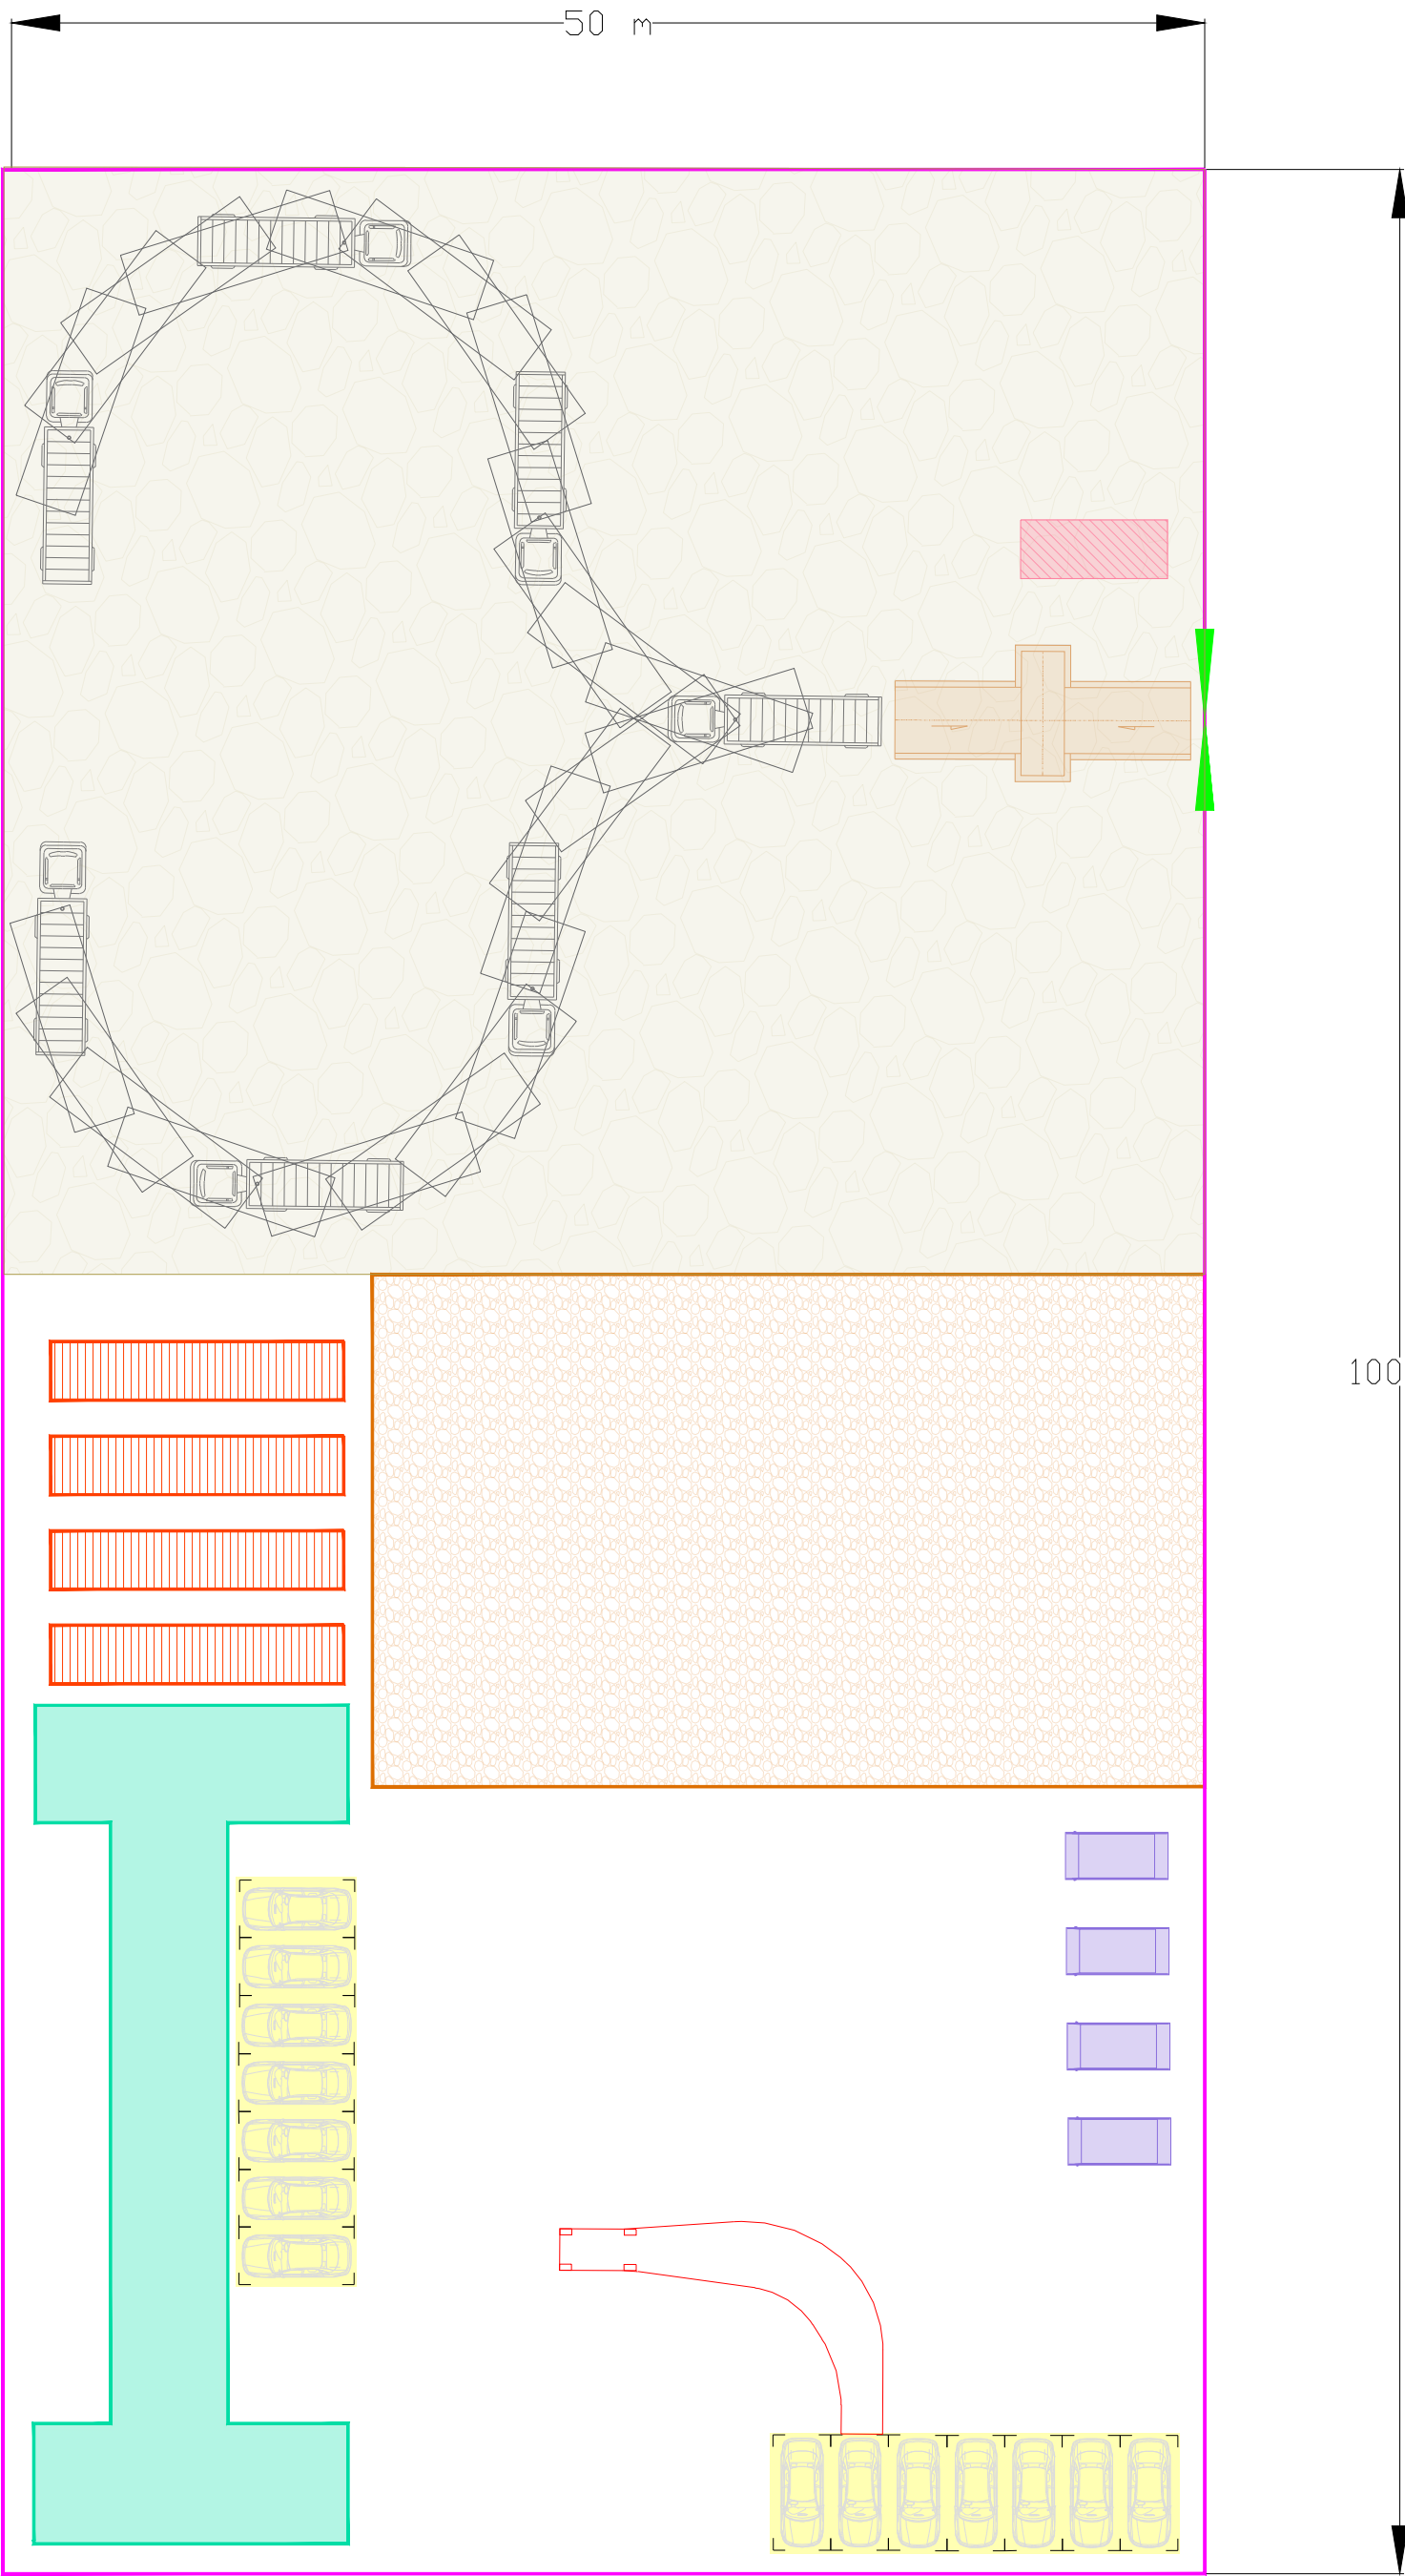

* Dimensions are indicative only

General Legend			
	Construction Compound Boundary		
	Gates		
	Reception Area		
	Turning Area for Delivery Vehicles		
	Laydown Area		
	Office and Welfare Unit		
	Skip / Water Area		
	Storage Containers		
	Vehicle Wheel Washers		
	Vehicle Swept Path		
	Parking Area		



Project:	Bodelwyddan Solar & Energy Storage
Project Location:	Land by Rhuddlan Rd, Abergelle, LL22 9SB, Wales
Project Ownership:	Bodelwyddan Solar & Energy Storage Limited
Document Title:	Indicative Temporary Construction Compound (Ref 18)



Sheet Format:	A3 "420 x 297"	Scale:	1:300
Document version:	v.1 10/06/2025 A.S.	Comments:	
Company:	Island Green Power UK Limited Unit 25.7, Coda Studios 189 Munster Road, London SW6 6AW		