


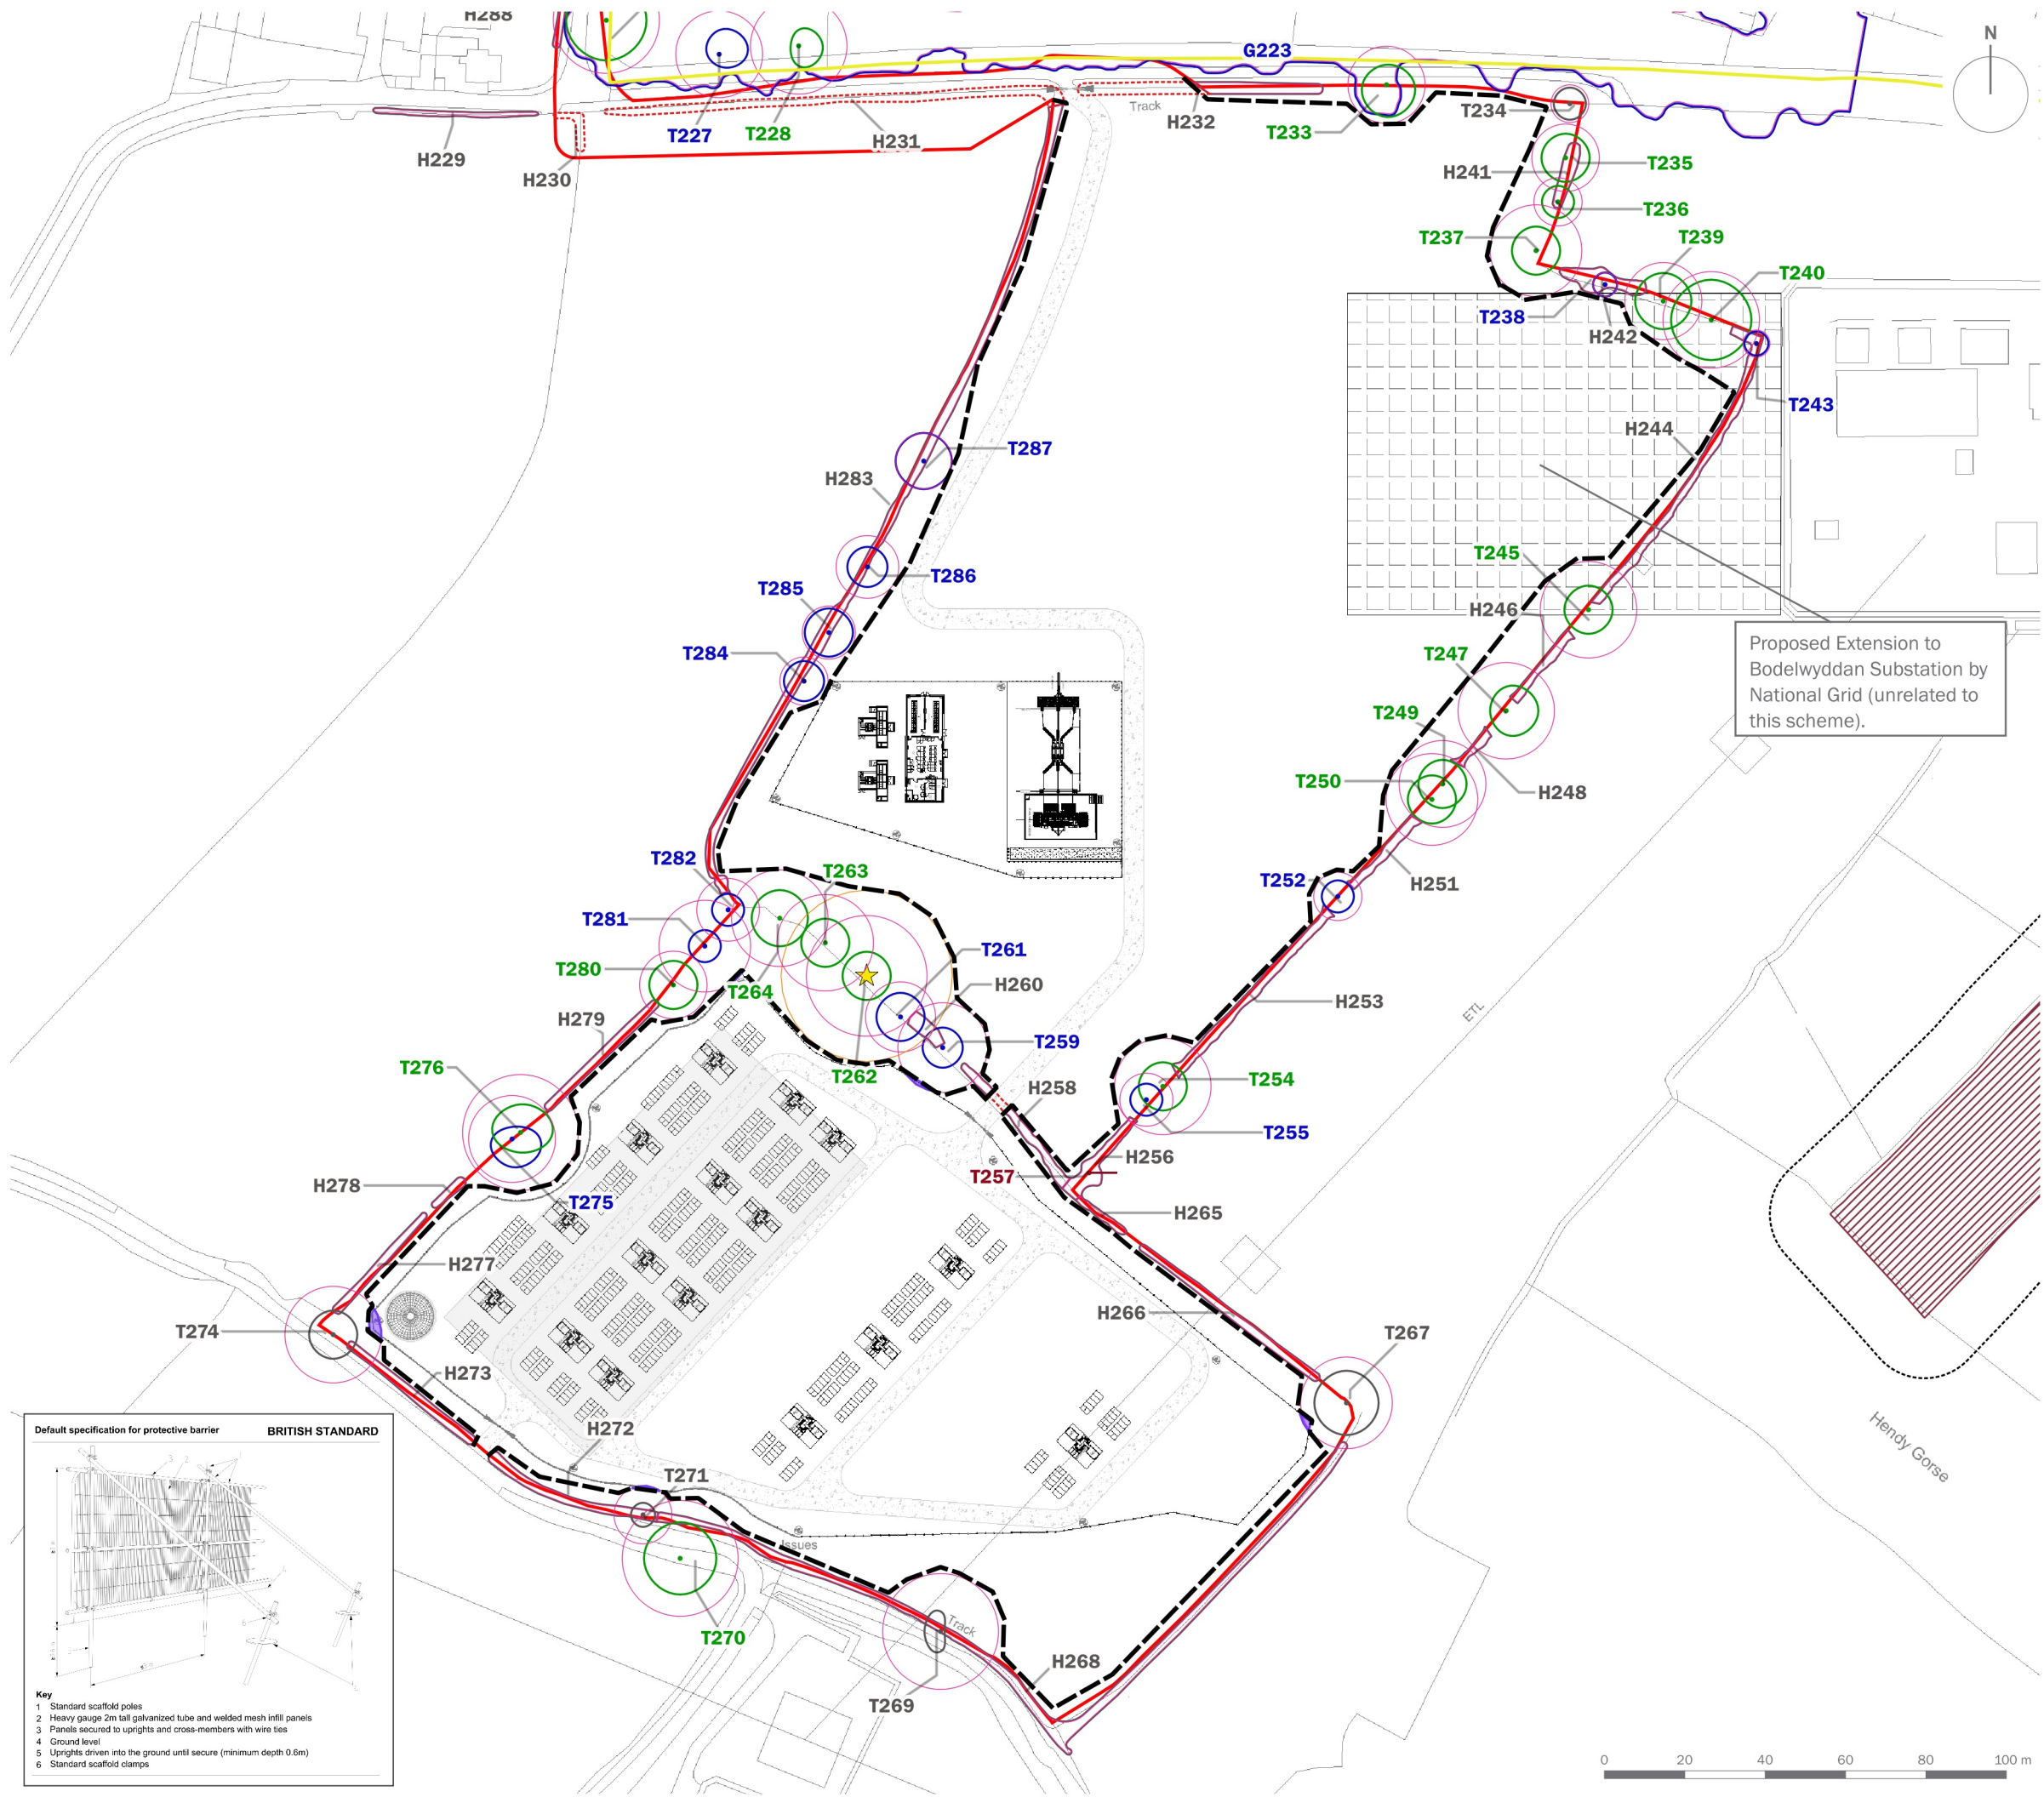

T1

Tree/Group Number

Tree/Group Canopy

Tree Stem

Root Protection Area

Category A: Trees of high quality and value

Category B: Trees of moderate quality and value

Category C: Trees of low quality and value

Category U: Trees of poor quality and value

Trees to be Removed

TPO Trees

Veteran Trees

Buffer for Veteran Trees

Restored Ancient Woodland Site

Ancient Woodland Inventory 15m Buffer

Hand Dig

Site Boundary

purpose of issue

PLANNING

b	Updated overlay and site boundary	19/08/2025	PDr
a	Updated overlay	15/07/2025	DJo
-	Original	17/02/2025	PDr
rev	description	date	by

client

Bodelwyddan Solar and Energy Storage Limited


project title

Bodelwyddan Solar and Energy Storage

drawing title

Battery Storage Site Tree Protection Plan

date	19 AUGUST 2025	drawn by	PDr
drawing number	edp8841_d030b	checked	GSn
scale	1:1,600 @ A3	QA	DJo

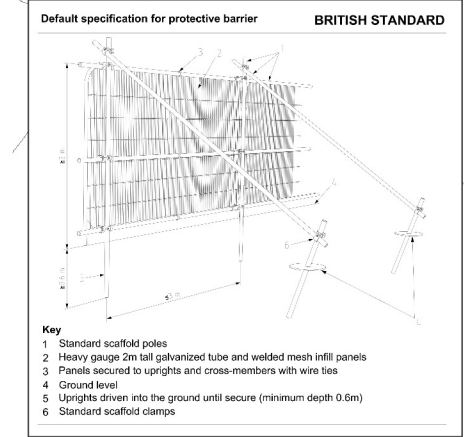

edp

the environmental dimension partnership

Registered office: 01285 740427 - www.edp-uk.co.uk - info@edp-uk.co.uk