


Appendix B.3

Proposed Drainage Strategy



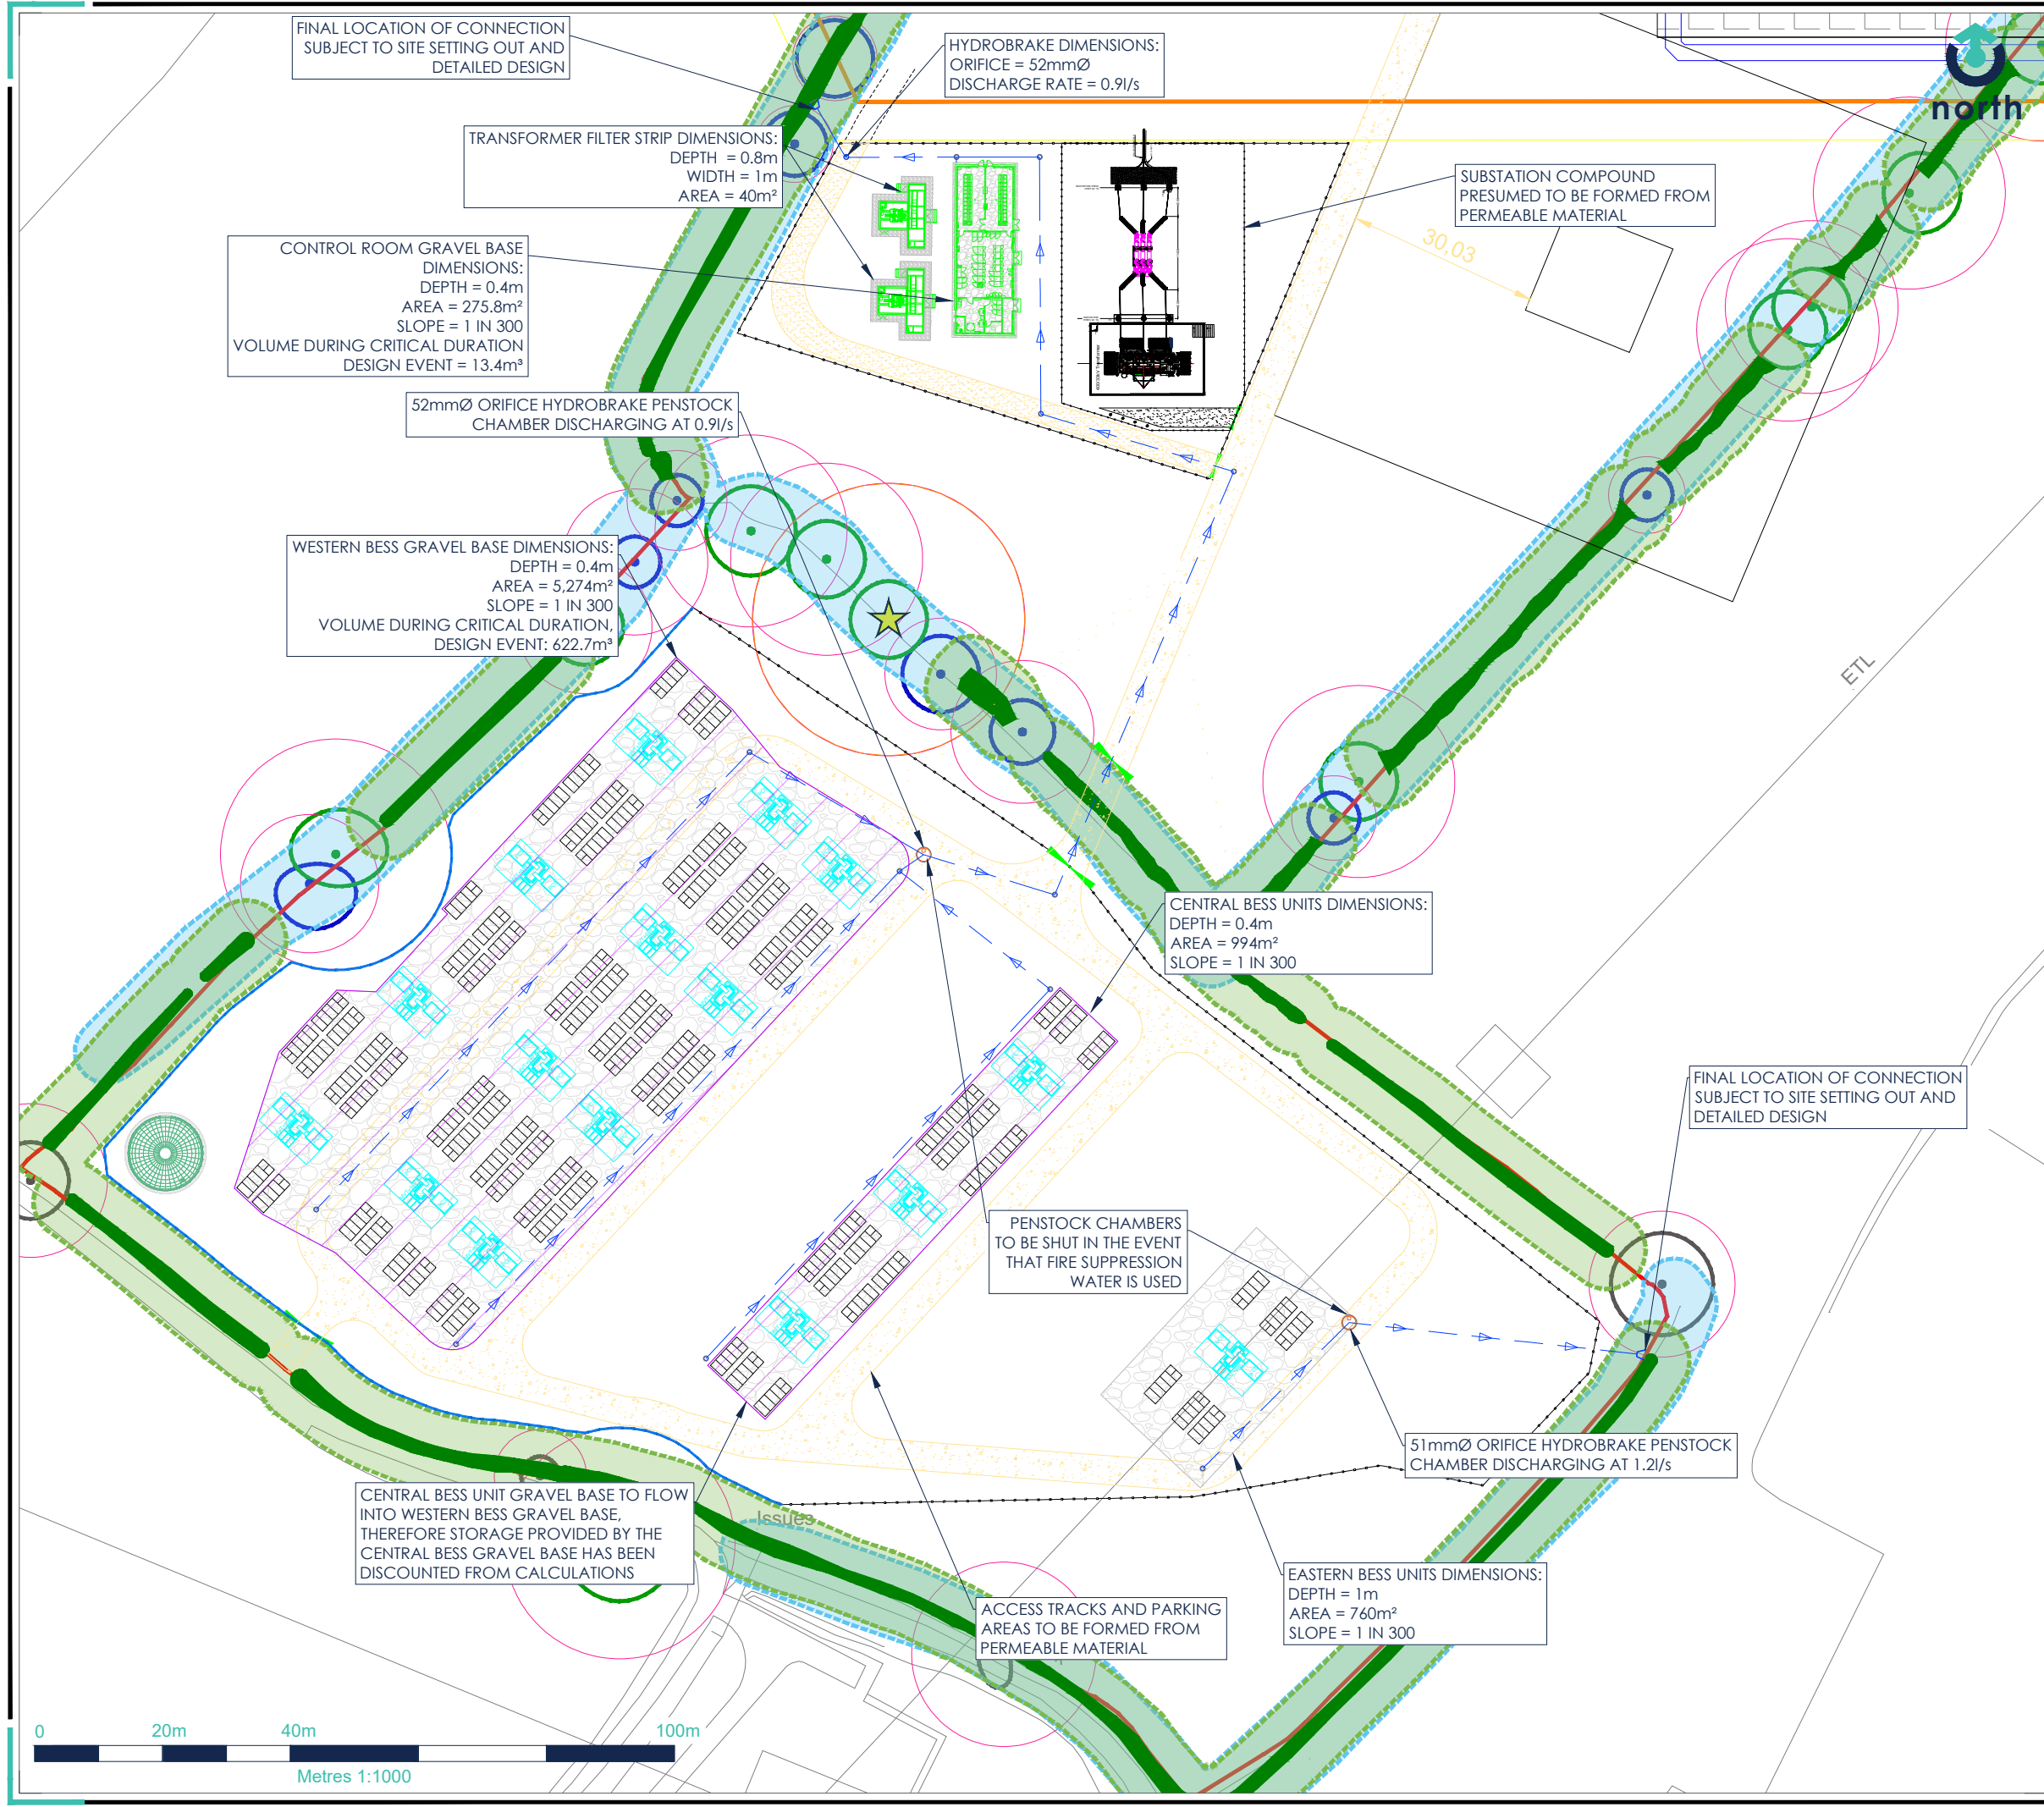

LEGEND

- SITE BOUNDARY
- PROPOSED GRAVEL BASE
- PROPOSED PIPES
- GAS PIPELINE
- INSPECTION CHAMBERS
- HYDROBRAKE OR SIMILAR APPROVED
- HYDROBRAKE PENSTOCK CHAMBER

- NOTES:
- DO NOT SCALE FROM THIS DRAWING
 - FOR INFORMATION ONLY, DO NOT USE FOR CONSTRUCTION
 - FINAL LOCATION OF DRAINAGE FEATURES SUBJECT TO SITE SETTING OUT, CABLE ROUTING AND DETAILED DESIGN
 - MINIMUM ORIFICE DIAMETER RESTRICTED TO 50mmØ DUE TO BLOCKAGE RISK IN ACCORDANCE WITH APPENDIX C SEWERAGE SECTOR GUIDANCE 2023

01	AMENDED FOLLOWING CLIENT COMENTS	CF	PG	18/07/25
00	FIRST ISSUE	CF	PG	01/07/25
REV:	DESCRIPTION:	BY:	CHK:	DATE:

STATUS: FOR PLANNING

CLIENT: BODELWYDDAN SOLAR AND ENERGY STORAGE LTD

SITE: BODELWYDDAN SOLAR FARM

TITLE: PROPOSED DRAINAGE STRATEGY



SCALE: 1:1,000 @ A3		DATE: 01/07/2025		DRAWN: CF	CHECKED: PG
PROJECT: 24-310	COMPANY: CAL	TYPE: DR	DRAWING NO: 60-100	SHEET NO: 00	REVISION: 00