


Appendix A.9


Planning Drawings



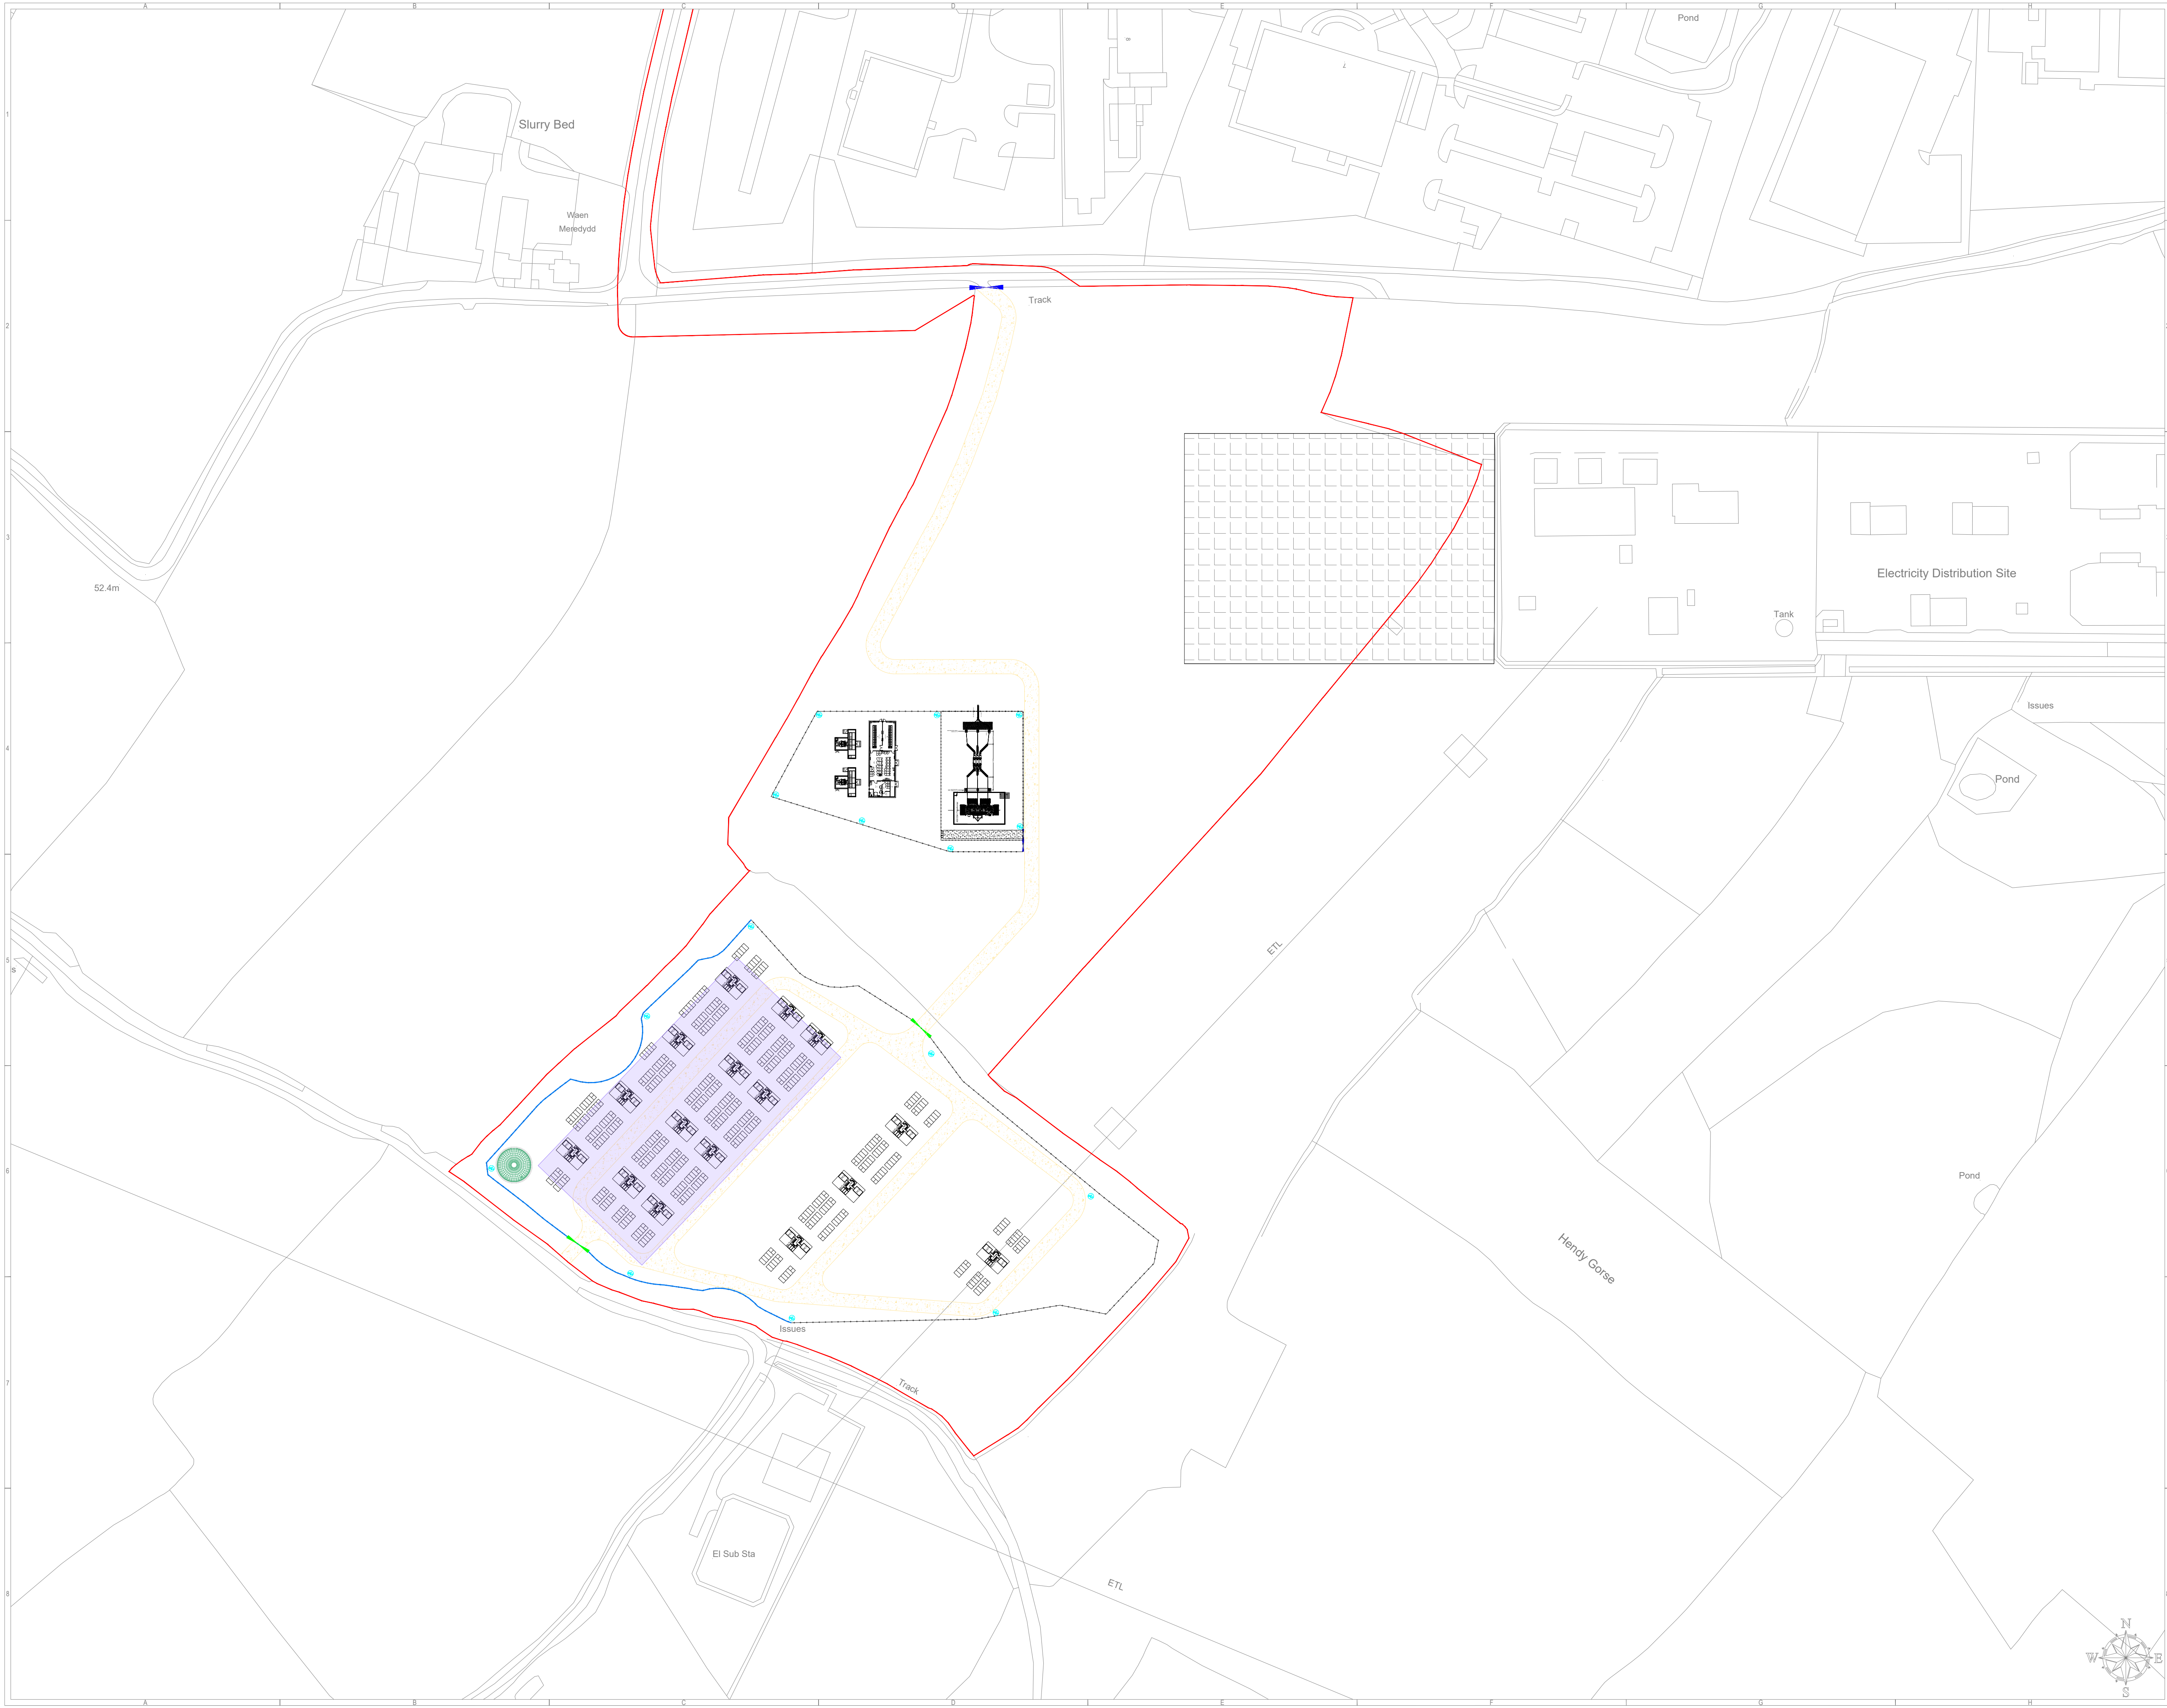

General Legend:	
	Application Boundary
	Proposed National Grid Substation Extension
	Battery Energy Storage System
	Power Conversion Unit
	Operational Track
	Access
	Emergency Access
	Westminster Fencible (WESS Compound) and Substation Compound
	Palisade Fence and Gate (Transformers)
	Water Tank
	Noise Barrier
	Auxiliary transformer
	33kV Building
	CCTV
	Construction Compound
	400/33kV Transformer

Project:	Bodelwyddan Solar and Energy Storage			
Project Location:	Land to the west of Bodelwyddan substation			
Ownership:	TBC			
Document Title:	Proposed BESS Layout (Ref 03)			
Sheet format:	A1 "841 x 594"		Scale:	1:2000
Document amendments:	v.6	29/07/2025	A.S.	Comments:
	v.7	01/08/2025	A.S.	
Company:			Island Green Power UK Limited Unit 25.7, Coda Studios 189 Munster Road, London SW6 6AW	

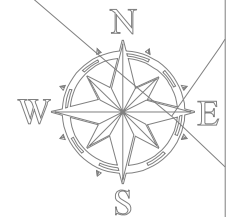

Technical drawing of a lighting fixture showing dimensions and angles. The drawing includes a vertical pole, a horizontal arm, and a diagonal arm. Key dimensions and angles are labeled:

- Angle: 55°
- Dimensions: 4.78, 2.38, 0.55, 2.40, 4.50
- Label: Ground Level




Technical drawing of a door with a grid pattern. The drawing is labeled '1,13' at the top and '2,3,8' on the right side. A scale bar at the bottom indicates a length of 1 unit, with a midpoint at 0.5. A north arrow points upwards.

The image displays three diagrams, each representing a different configuration of a 24x2 grid. Each diagram consists of a 24x2 grid of cells, with a central vertical line separating the grid into two 12x2 halves. A summation symbol (Σ) is positioned at the center of the grid, where the central vertical line intersects the middle horizontal line. The diagrams are labeled as follows:








- 4x24 Configuration:** The grid is 24 units wide and 2 units high. The width is indicated by a pink double-headed arrow above the grid, labeled "4x24 Configuration" and "56m". The grid is oriented with "NORTH" on the left and "SOUTH" on the right.
- 3x24 Configuration:** The grid is 24 units wide and 3 units high. The width is indicated by a pink double-headed arrow above the grid, labeled "3x24 Configuration" and "42m". The grid is oriented with "NORTH" on the left and "SOUTH" on the right.
- 2x24 Configuration:** The grid is 24 units wide and 2 units high. The width is indicated by a pink double-headed arrow above the grid, labeled "2x24 Configuration" and "28m". The grid is oriented with "NORTH" on the left and "SOUTH" on the right.

[illegible]

Project:	Bodelwyddan Solar and Energy Storage		
Project Location:	Land to the north west of Bodelwyddan		
Ownership:	Bodelwyddan Solar & Energy Storage Limited		
Document Title:	Tracker Solar Panel Mounting Structure (Ref 05)		
Sheet format:	A3 "420 x 297"	Scale:	Varies
Document amendments	v.1 02/06/2025 A.S. v.2 13/07/2025 D.S. v.3 04/08/2025 A.S.	Comments	
Company:	 	Island Green Power UK Limited Unit 25.7, Coda Studios 189 Munster Road, London SW6 6AW	

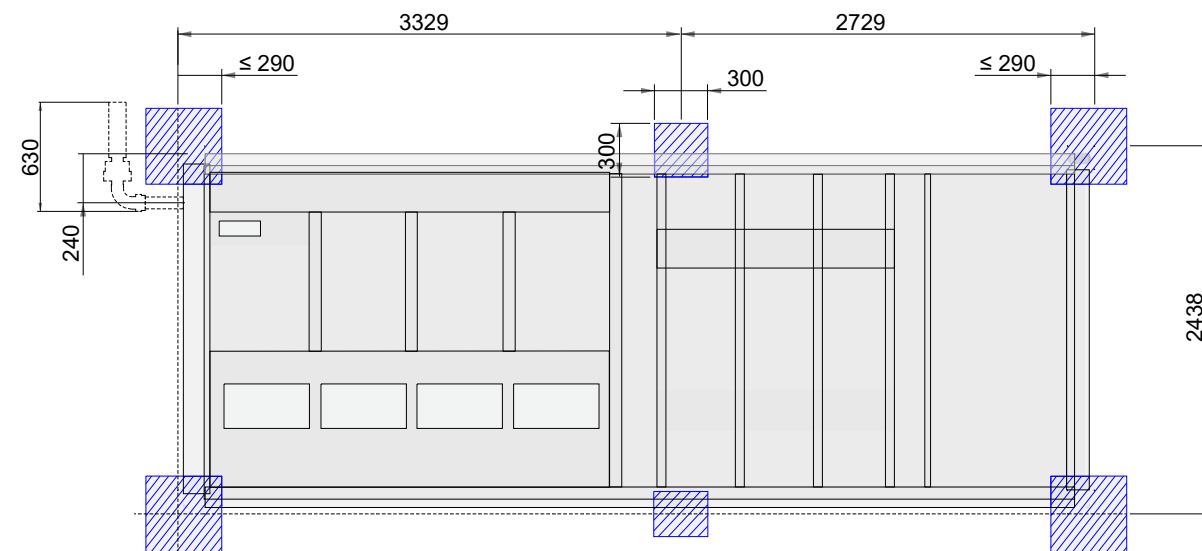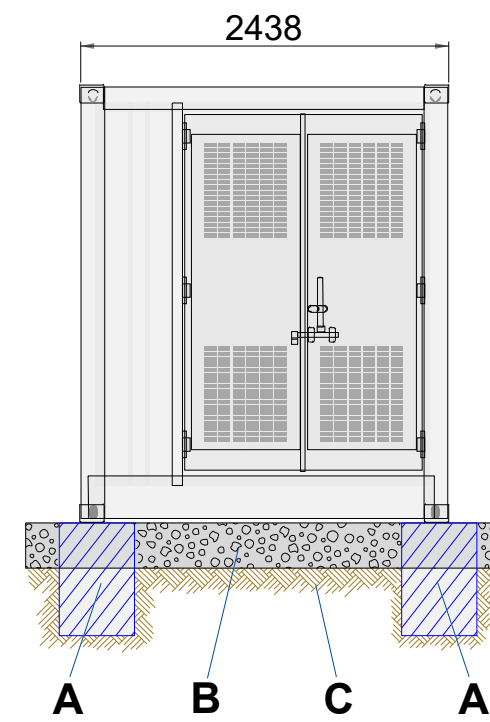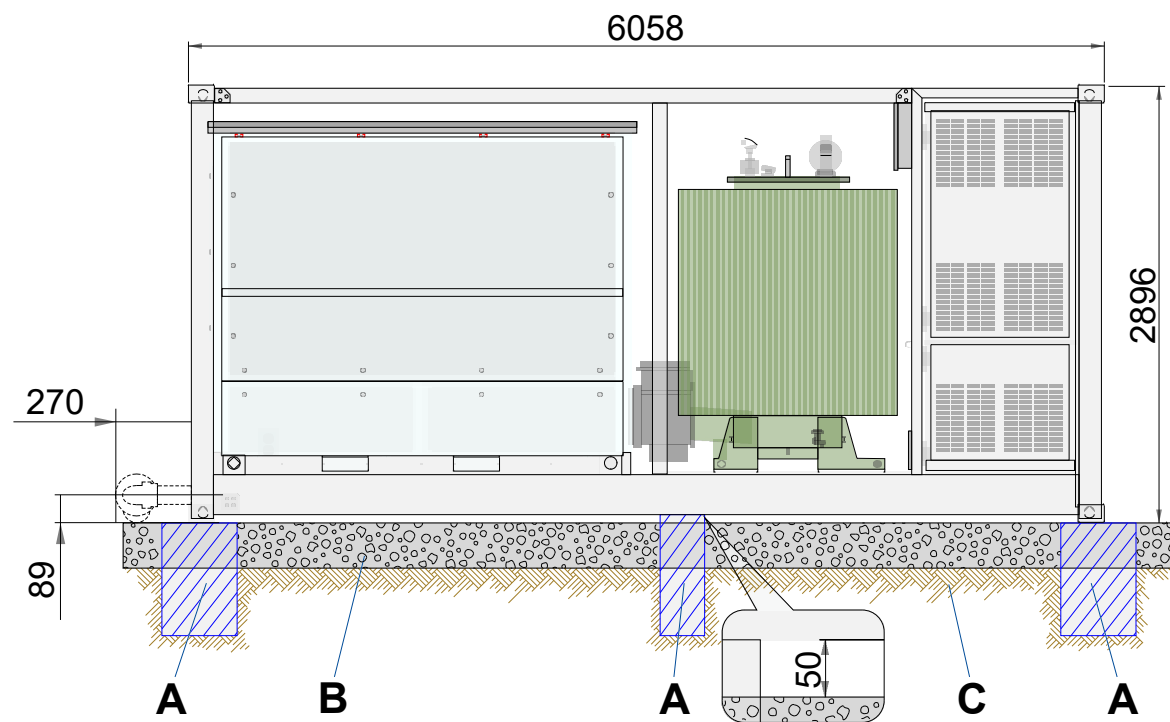[illegible]

Project:	Bodelwyddan Solar and Energy Storage			
Project Location:	Land to the north west of Bodelwyddan			
Ownership:	Bodelwyddan Solar & Energy Storage Limited			
Document Title:	Solar Site - Power Conversion Unit (Ref 06)			
Sheet format:	A3 "420 x 297"		Scale:	1:50
Document enenches:	v.1	02/06/2025	A.S.	
	v.2	30/07/2025	O.S.	
Company:			Island Green Power UK Limited Unit 25.7, Cda Studios 189 Munster Road, London SW6 6AW	

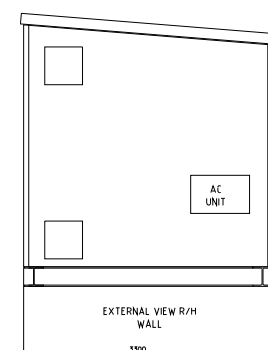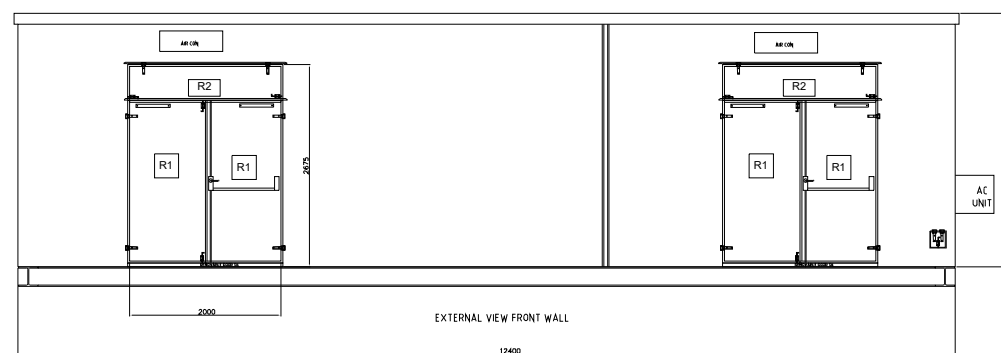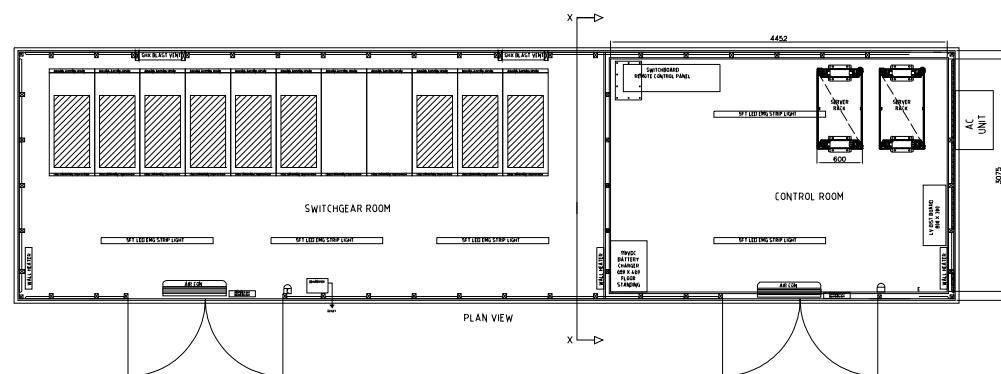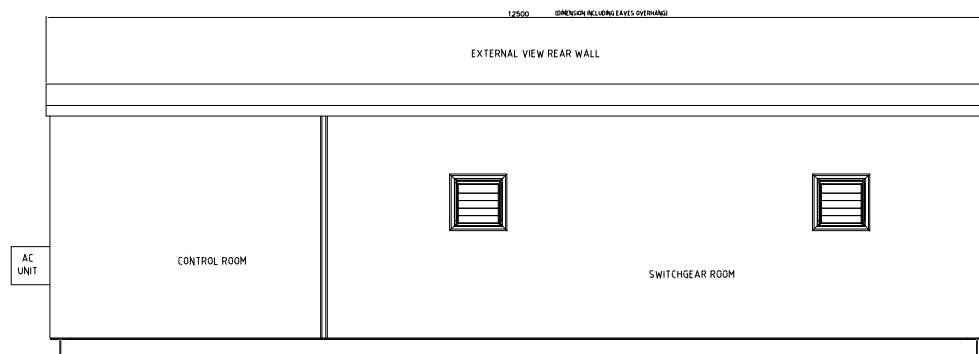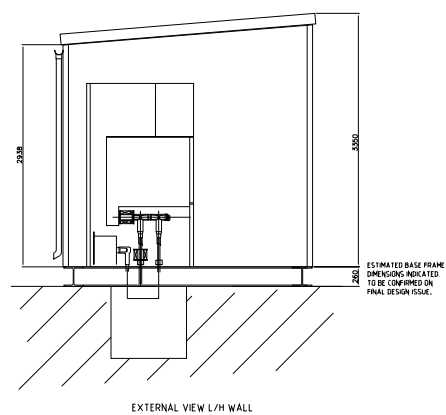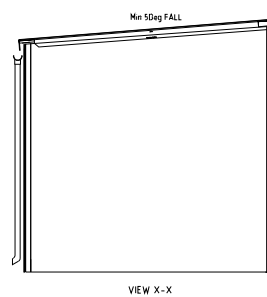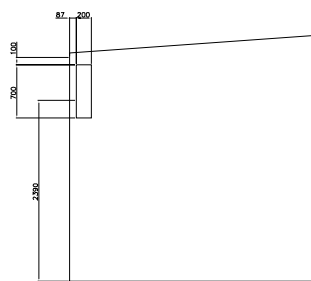[illegible]

Project:	Bodelwydden Solar & Energy Storage				
Project Location:	Land to the north west of Bodelwydden				
Ownership:	Bodelwydden Solar & Energy Storage Limited				
Document Title:	Solar Site - 33kV Sub-distribution switchroom (Ref 07)				
Sheet format:	A3 "420 x 297"		Scale:	1:100	
Document amendments:	v.1	10/06/2025	A.S.	Comments	
	v.2	04/08/2025	A.S.		
Company:	 Island Green Power UK Limited Unit 25.7, Coda Studios 189 Munster Road, London SW6 6AW				



Technical drawing of a mobile office unit (Modul) showing a top-down view. The unit is 2.896 meters high and 6.058 meters wide. It features a large window on the left side, a door on the right side, and a small window above the door. The unit is shown on a concrete foundation with a gravel base. The drawing includes dimensions and a scale bar.

Technical drawing of a rectangular structure. The height is dimensioned as 2.896. The structure features a central panel with vertical lines and a small rectangular feature on the left. The base is supported by two textured blocks on a yellow stippled ground.

Top View



2.438

This diagram shows the top view of the PCB layout. It features a central rectangular area with a dense grid of vertical lines, representing the antenna array. The array is flanked by two vertical strips of lines on the left and right sides. There are four circular mounting holes, one in each corner of the central area. A dimension line on the left indicates a width of 2.438 units. The background is filled with a pattern of small yellow triangles.

Project:	Bodelwyddan Solar & Energy Storage		
Project Location:	Land to the south east of Bodelwyddan		
Ownership:	Bodelwyddan Solar & Energy Storage Limited		
Document Title:	BESS Site - BESS Container (Ref 08)		
Sheet format:	A3 "420 x 297"	Scale:	1:50
Document amendments:	v.1	04/08/2025	A.S.
Company:		Island Green Power UK Limited Unit 25.7, Coda Studios 189 Munster Road, London SW6 6AW	







Substation Compound

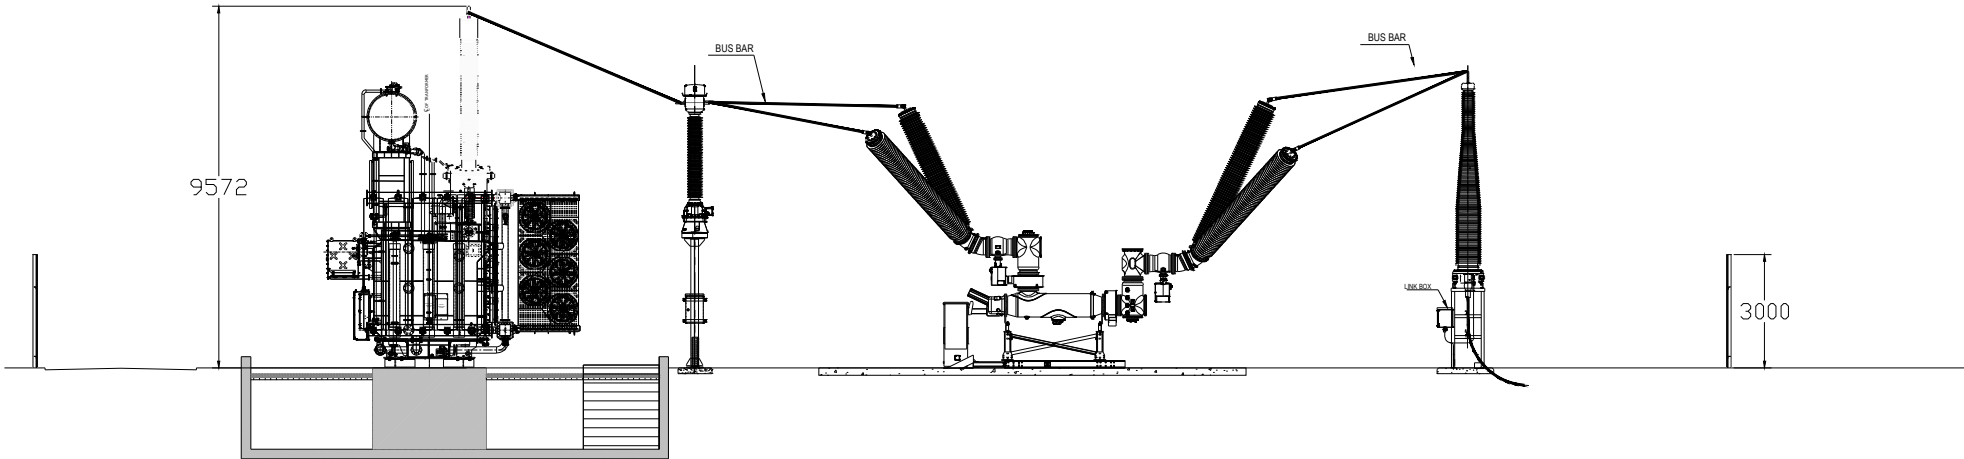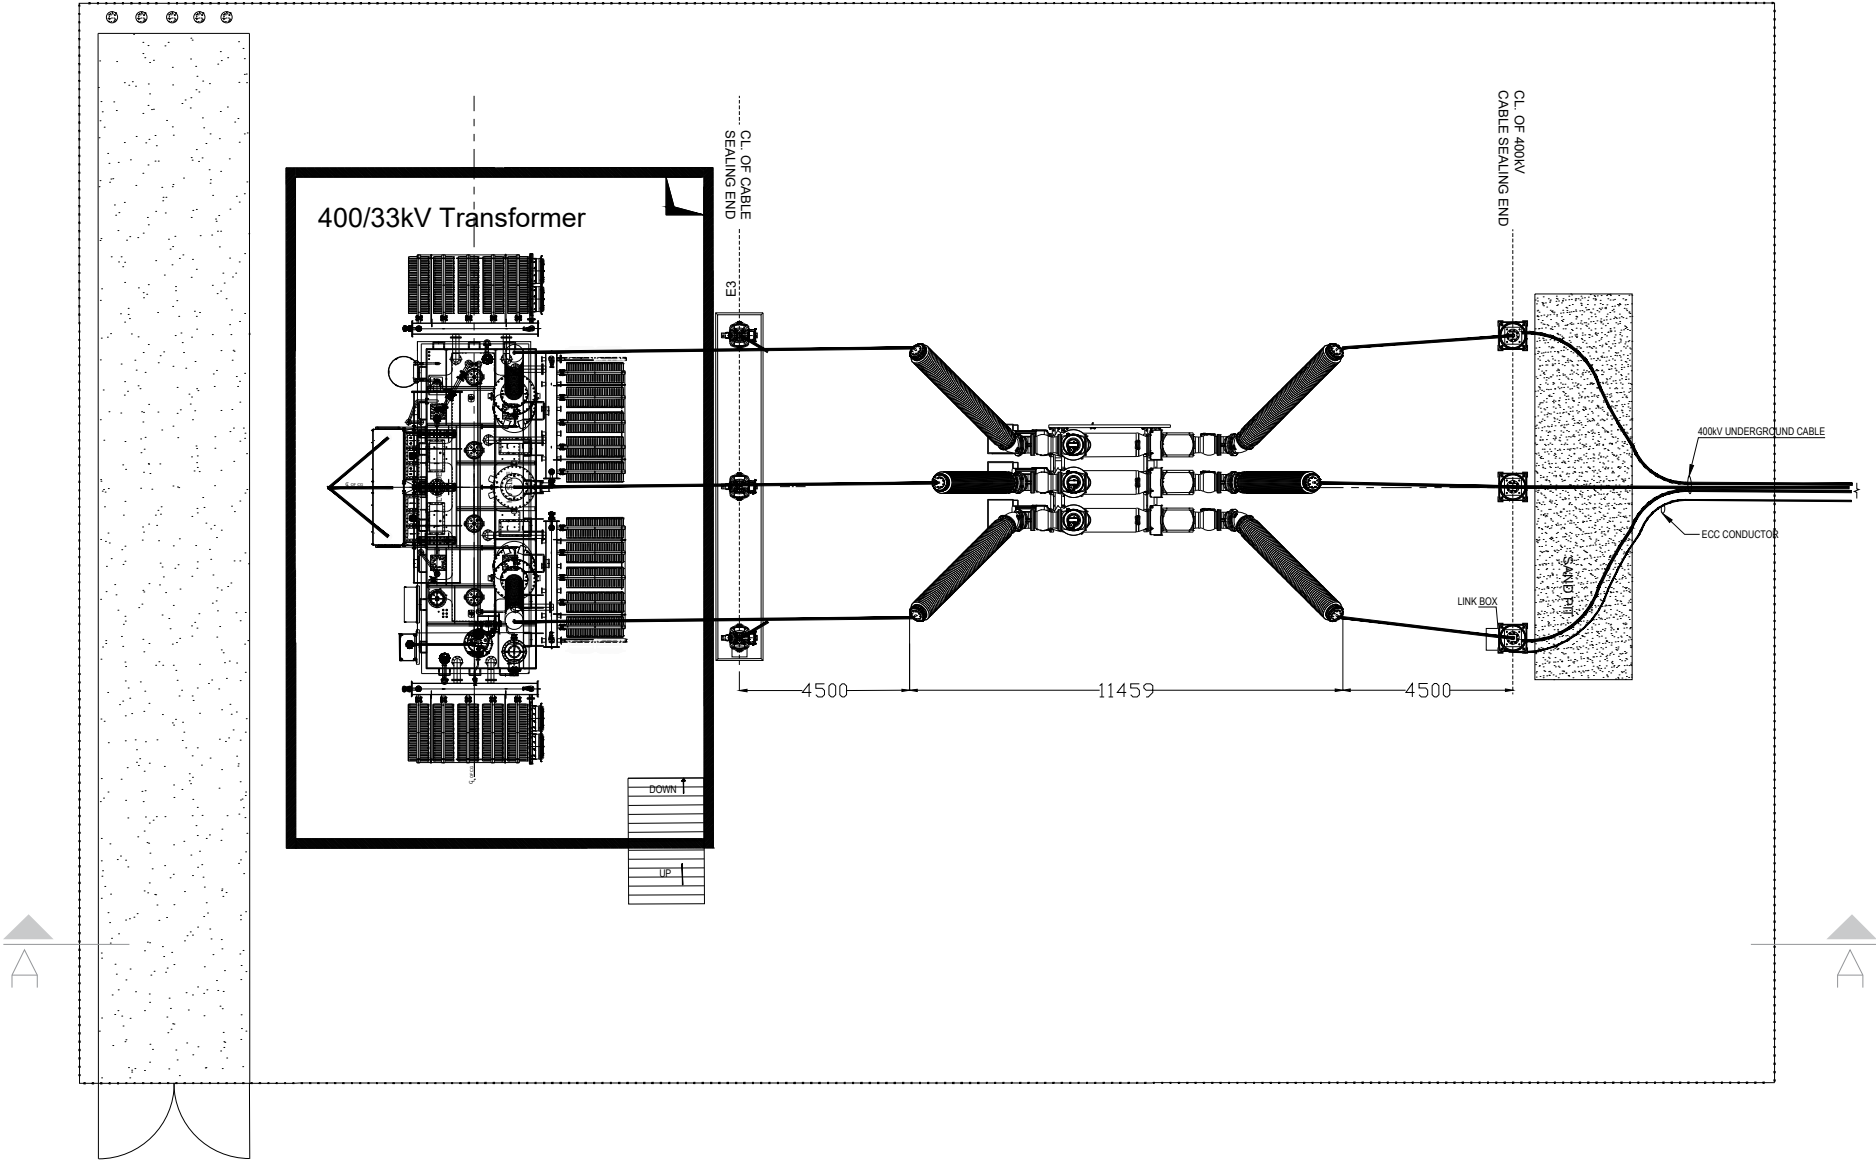[illegible]

Project:	Bodelwyddan Solar & Energy Storage			
Project Location:	Land to the south east of Bodelwyddan			
Ownership:	Bodelwyddan Solar & Energy Storage Limited			
Document Title:	BESS Site - Substation Compound			
Sheet format:	A3 "420 x 297"		Scale:	1:200
Document amendments:	v.1	12/06/2025	A.S.	
			Comments	
Company:	 Island Green Power UK Limited Unit 25/7, Coda Studios 189 Munster Road, London SW6 6AW			



SUBSTATION BUILDING

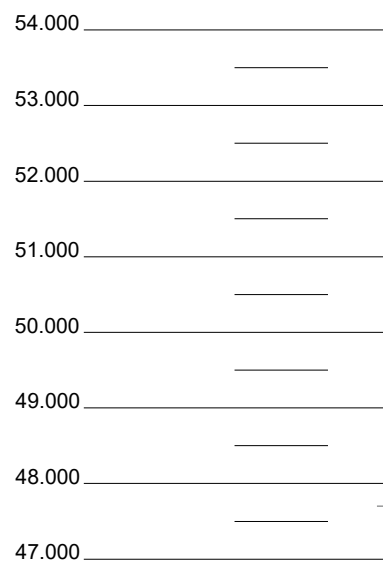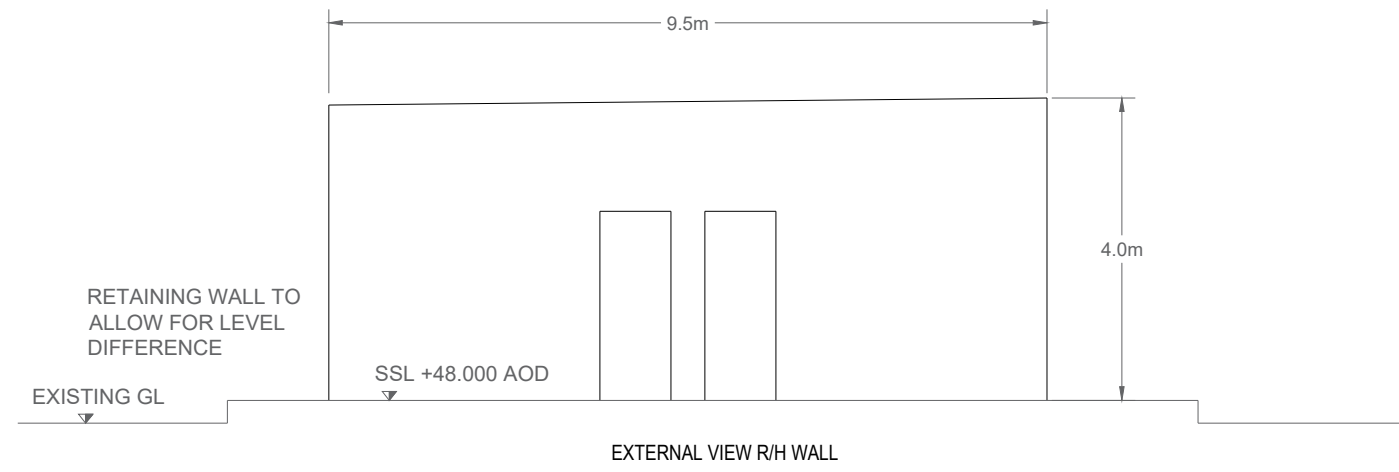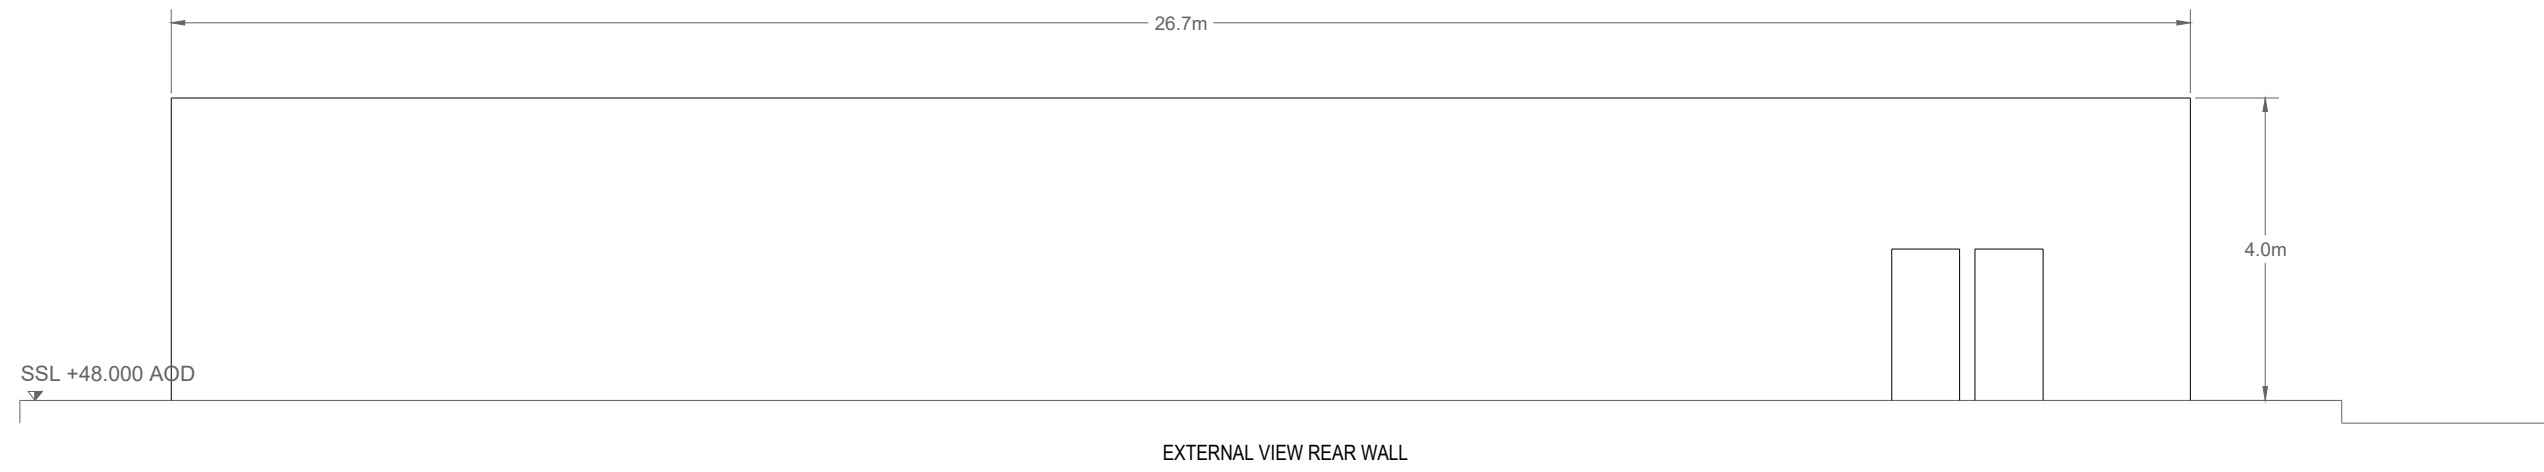
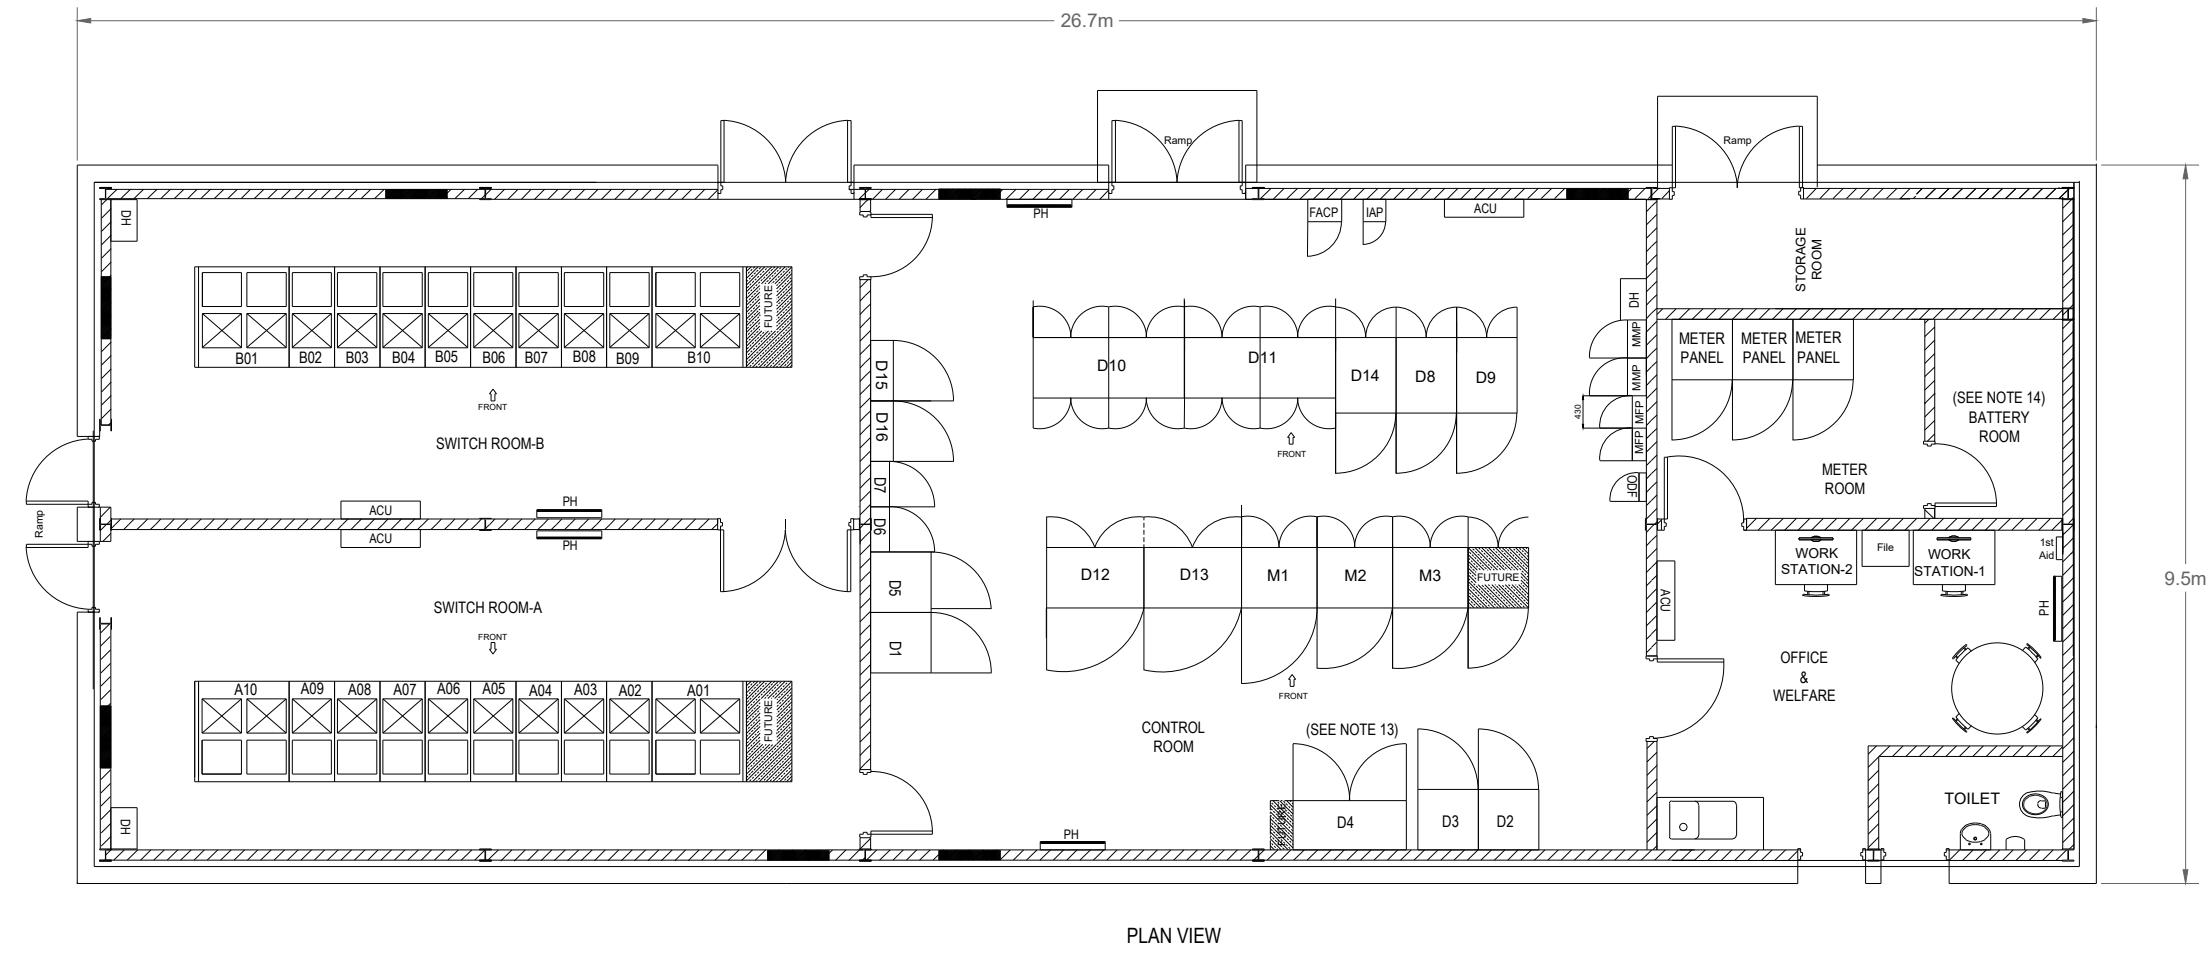


RETAINING WALL TO ALLOW FOR LEVEL DIFFERENCE

EXTERNAL VIEW FRONT WALL

EXISTING GL


AUXILIARY TRANSFORMER BUILDINGS

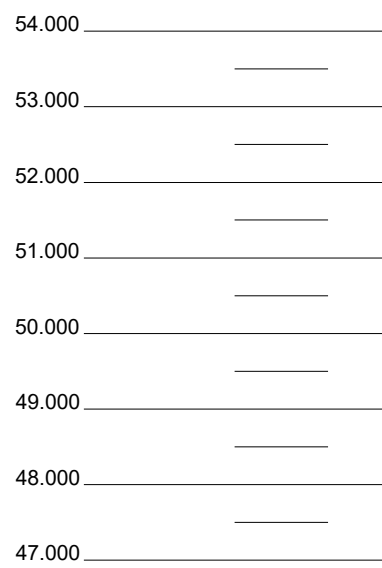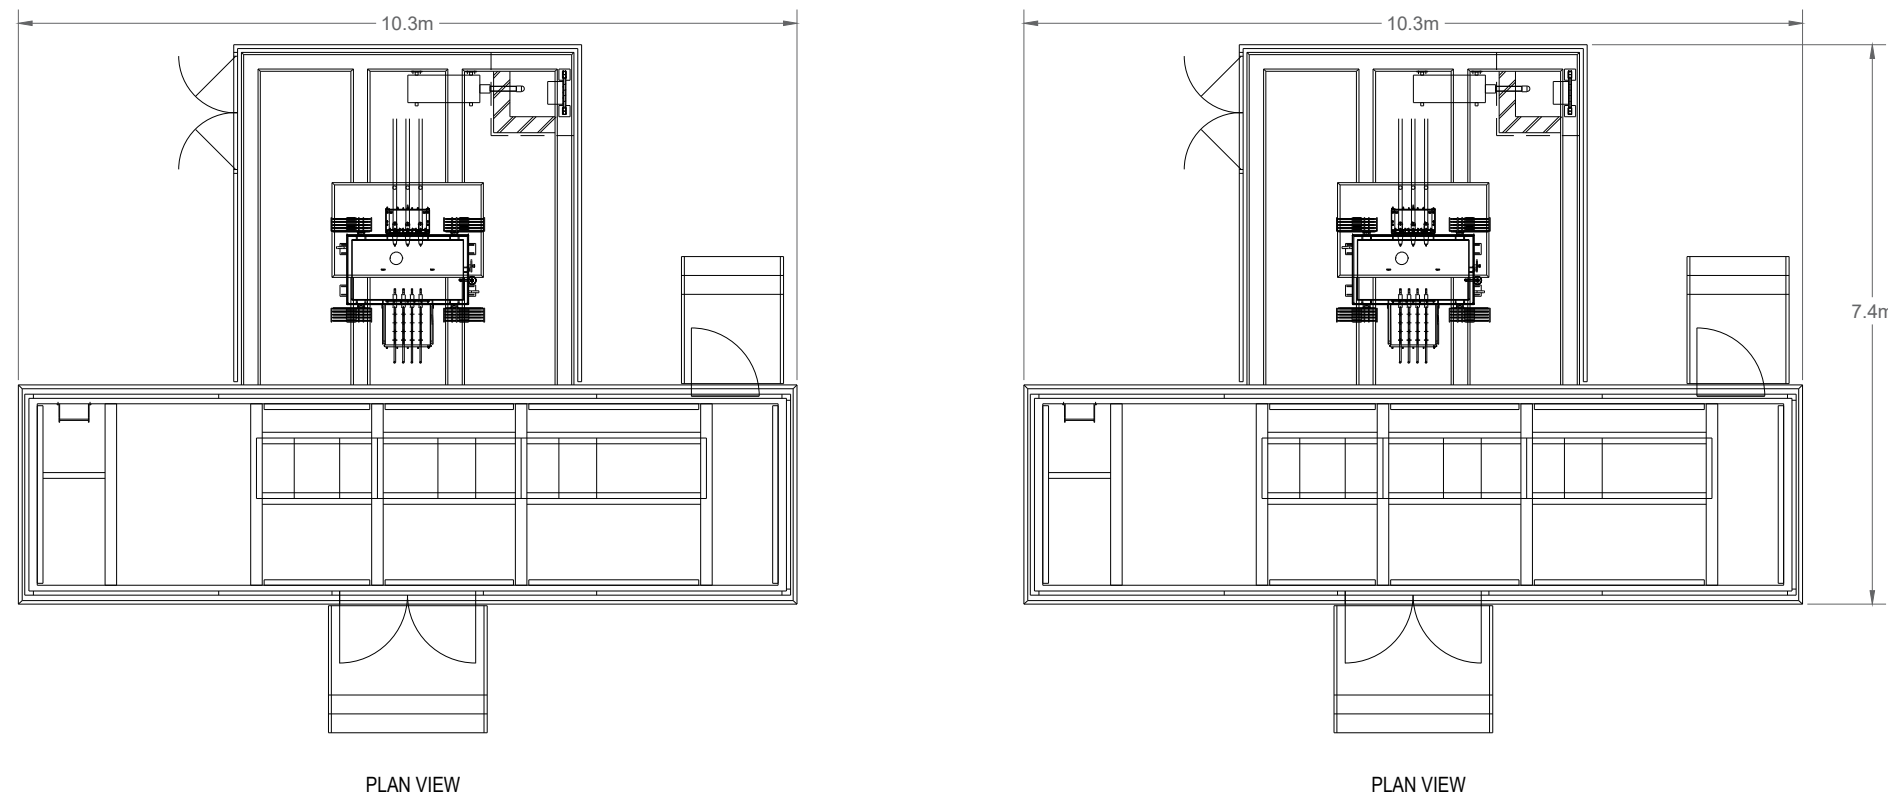

RETAINING WALL TO ALLOW FOR LEVEL DIFFERENCE

EXTERNAL VIEW FRONT WALL

EXTERNAL VIEW FRONT WALL

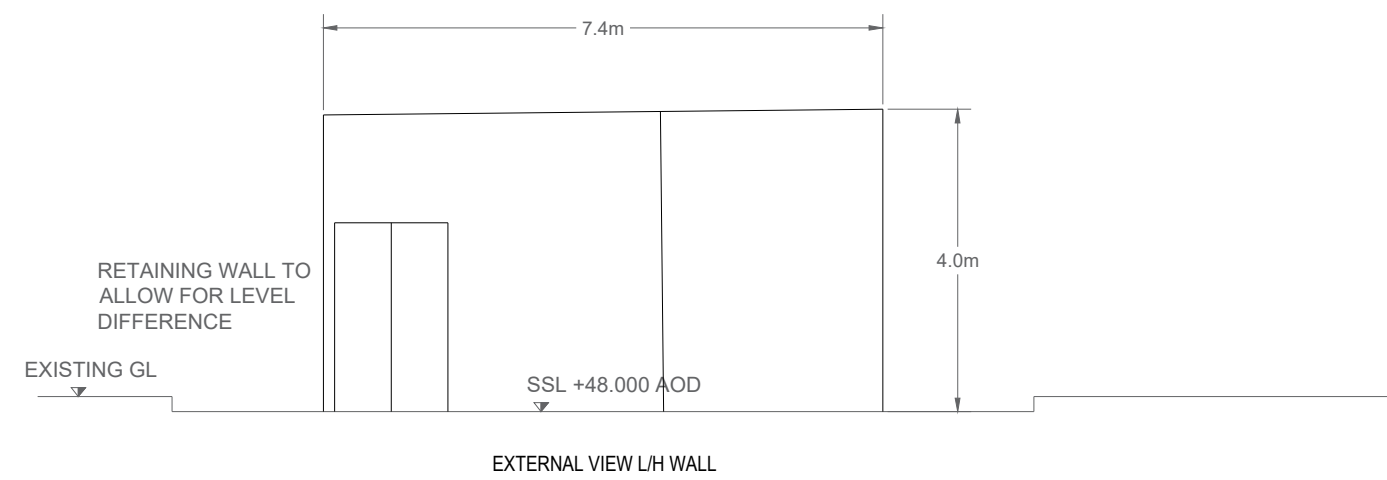

EXTERNAL VIEW LH WALL

General Legend:	

Project:	Bodelwyddan Solar and Energy Storage		
Project Location:	Land to the south east of Bodelwyddan		
Ownership:	Bodelwyddan Solar & Energy Storage Limited		
Document Title:	Substation and Auxiliary Transformer Buildings (Ref 11)		
Sheet Format:	A1 "841 x 594"	Scale:	1:100
Document amendments:	v.1 04/06/2026 A.S.		
Company:	Island Green Power UK Limited Unit 25.7, Coda Studios 189 Munster Road, London SW6 6AW		



Typical Deer Fencing Panel

Posts at Max 2500mm

3000mm

2500mm

700mm

200mm

300mm

Typical Vehicle Gates

5600mm

Typical Pedestrian Gate

1600mm

2500mm


2500mm

General Legend:


Project:	Bodelwyddan Solar and Energy Storage		
Project Location:	Land to the north west of Bodelwyddan		
Ownership:	Bodelwyddan Solar & Energy Storage Limited		
Document Title:	Solar Site - Deer Fence and Gate Details (Ref 12)		
Sheet Format:	A3 "420 x 297"	Scale:	1:25
Document amendments:	v.1	10/06/2025	A.S.
	v.2	05/09/2025	O.S.
	v.3	05/09/2025	A.A.
Comments:			
Company:	Island Green Power UK Limited Unit 25.7, Coda Studios 189 Munster Road, London SW6 6AW		




- ALL FIXINGS ARE GALVANISED OR STAINLESS STEEL

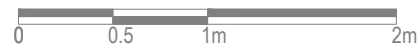

Project:	Bodelwyddan Solar & Energy Storage		
Project Location:	Land to the south east of Bodelwyddan		
Ownership:	Bodelwyddan Solar & Energy Storage Limited		
Document Title:	BESS Site - Acoustic Fence (Ref 13)		
Sheet format:	A3 "420 x 297"	Scale:	1:40
Document amendments	v.1	12/06/2025	A.S.
Company:	 Iland Green Power UK Limited Unit 25.7 Costa Studios 189 Munster Road, London SW16 6AW		

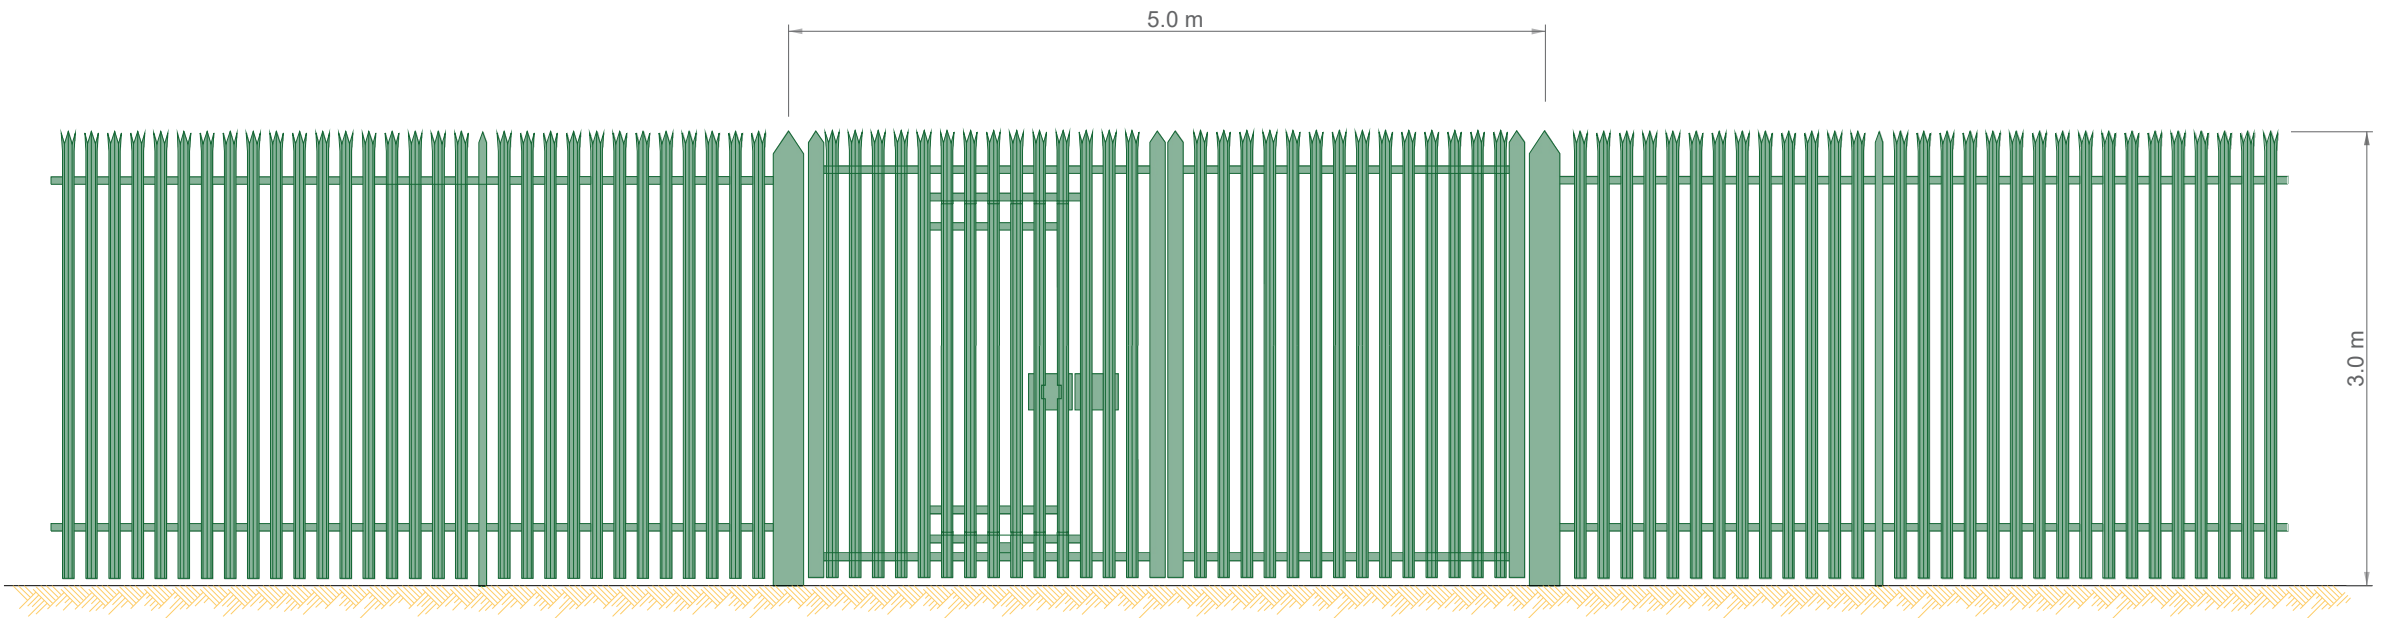

Metal Palisade Fence and Gate
(Substation)

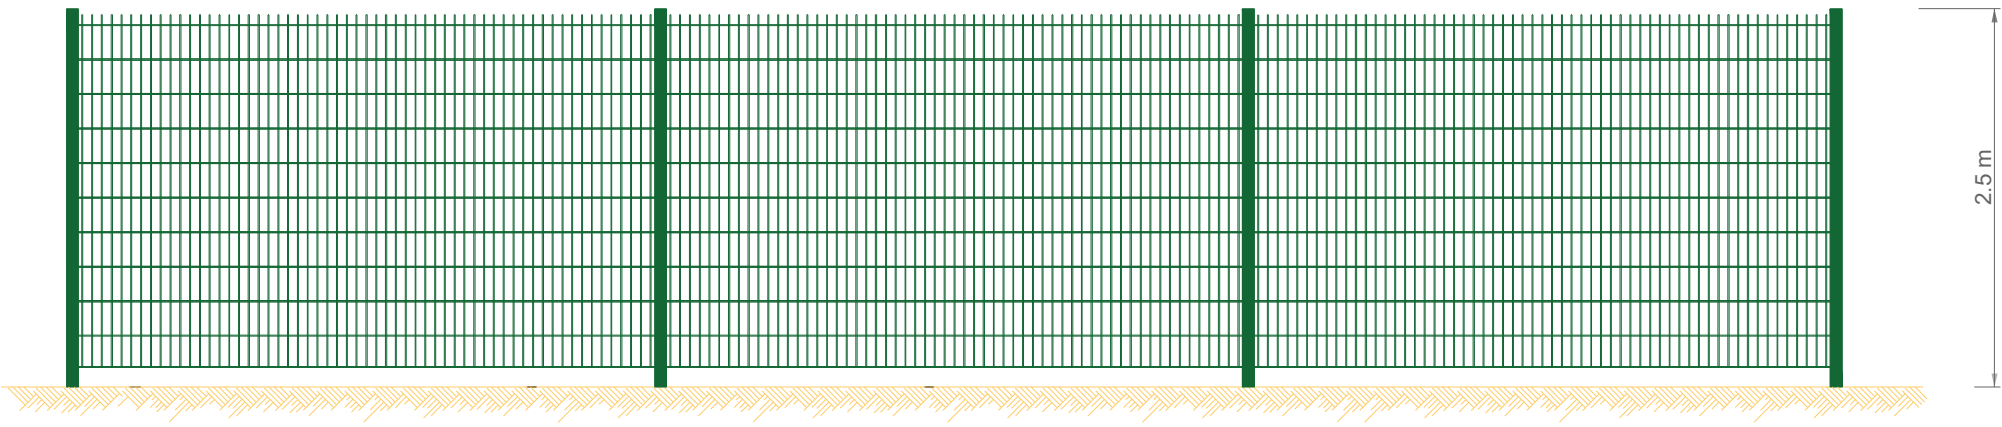



Weldmesh Fence (BESS)

General Legend:




Project:	Bodelwyddan Solar & Energy Storage		
Project Location:	Land to the south east of Bodelwyddan		
Ownership:	Bodelwyddan Solar & Energy Storage Limited		
Document Title:	BESS Site - Security Fence Details (Ref 14)		
Sheet format:	A3 "420 x 297"	Scale:	1:50
Document amendments:	v.1	12/06/2025	A.S.
Company:	Island Green Power UK Limited Unit 25.7, Coda Studios 189 Munster Road, London SW6 6AW		

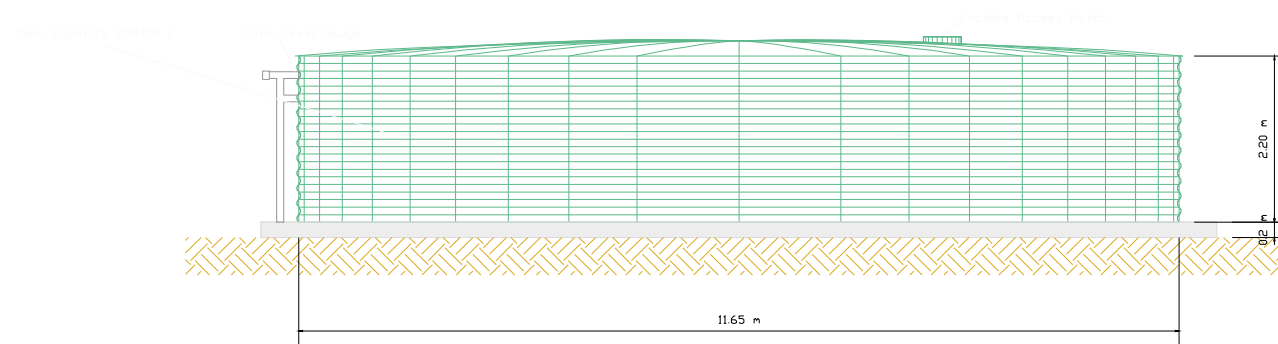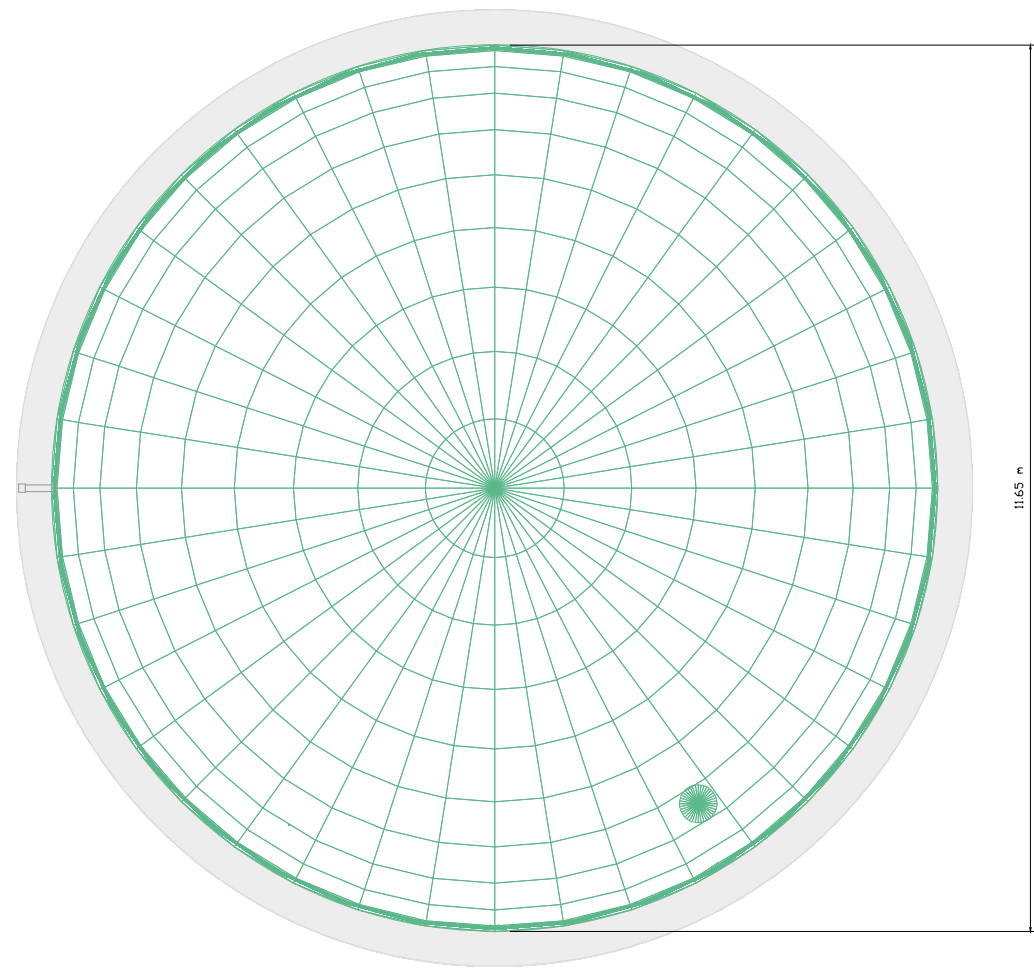

[illegible]

Project:	Bodelwyddan Solar & Energy Storage		
Project Location:	Land to the south east of Bodelwyddan		
Ownership:	Bodelwyddan Solar & Energy Storage Limited		
Document Title:	BESS Site - Water Tank (Ref 16)		
Sheet format:	A3 "420 x 297"	Scale:	1:100
Document amendments	v.1	12/06/2025	A.S.
Company:	 Island Green Power UK Limited Unit 25.7, Coda Studios 189 Munster Road, London SW6 6AW		

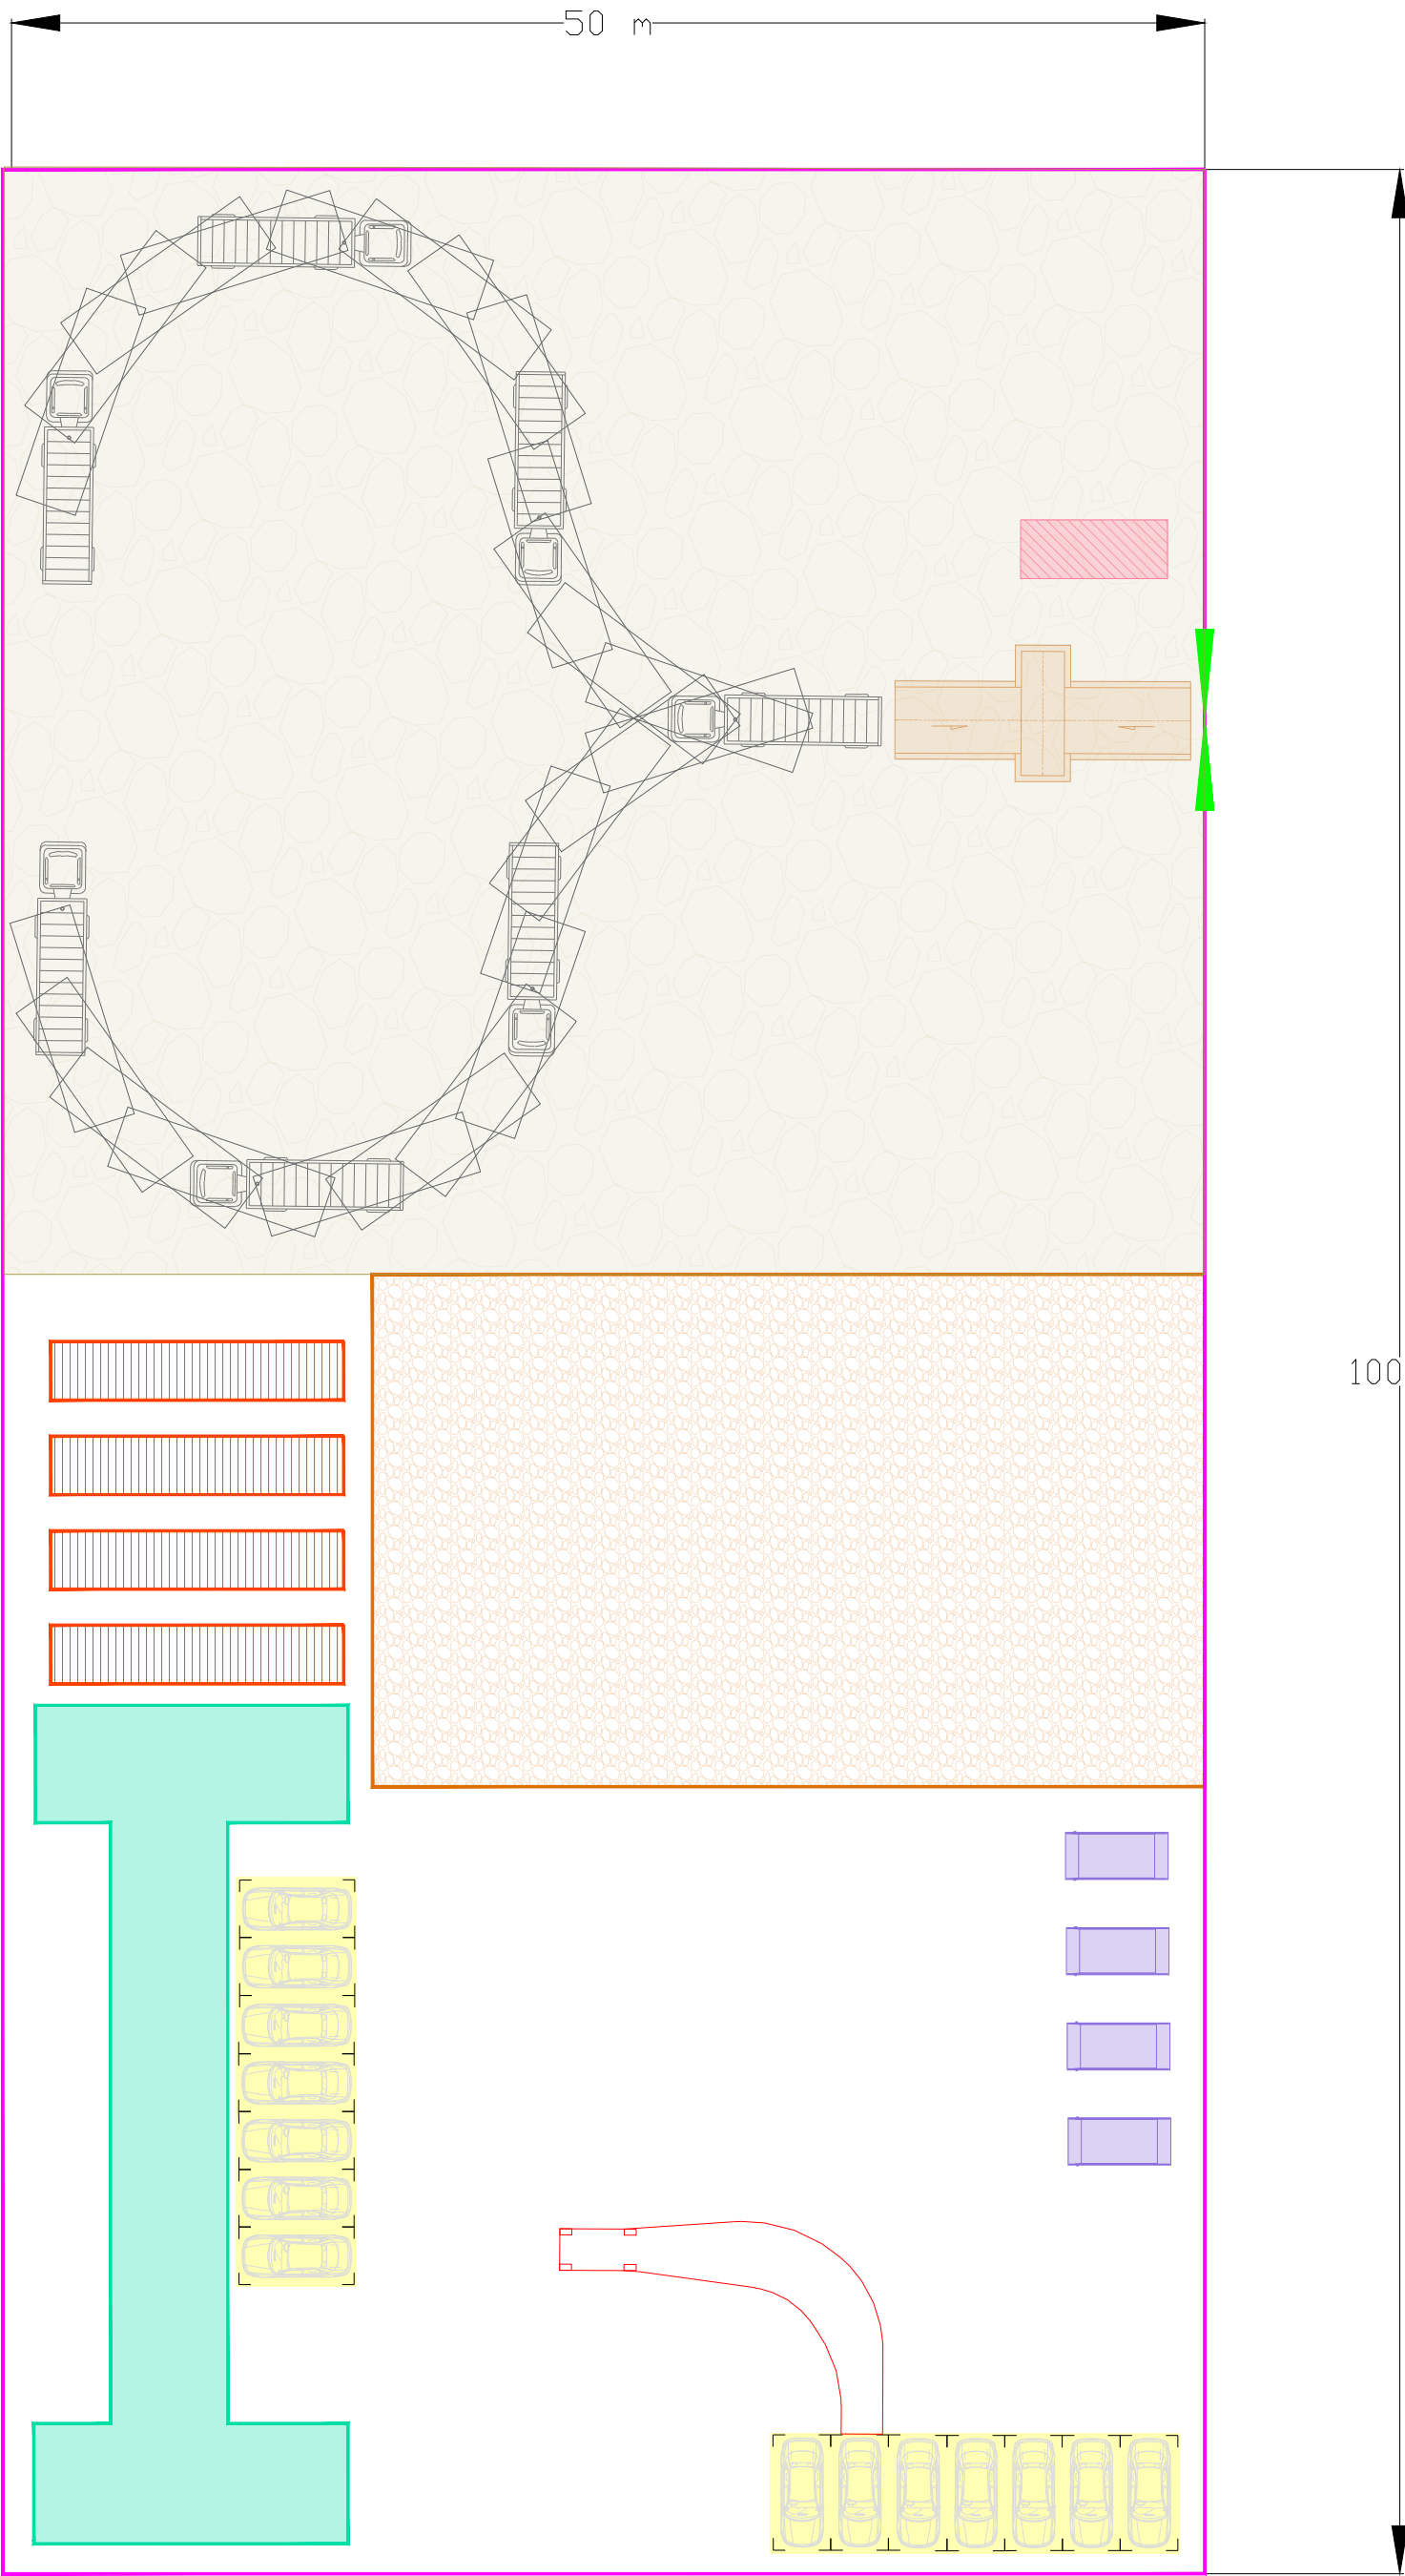

* Dimensions are indicative only


General Legend			
	Construction Compound Boundary		
	Gates		
	Reception Area		
	Turning Area for Delivery Vehicles		
	Laydown Area		
	Office and Welfare Unit		
	Skip / Water Area		
	Storage Containers		
	Vehicle Wheel Washers		
	Vehicle Swept Path		
	Parking Area		



Project:	Bodelwyddan Solar & Energy Storage
Project Location:	Land by Rhuddlan Rd, Abergele, LL22 9SB, Wales
Project Ownership:	Bodelwyddan Solar & Energy Storage Limited
Document Title:	Indicative Temporary Construction Compound (Ref 18)



Sheet Format:	A3 "420 x 297"	Scale:	1:300
Document version:	v.1	10/06/2025	A.S.
Company:	Island GREEN POWER Island Green Power UK Limited Unit 25.7, Coda Studios 189 Munster Road, London SW6 6AW		

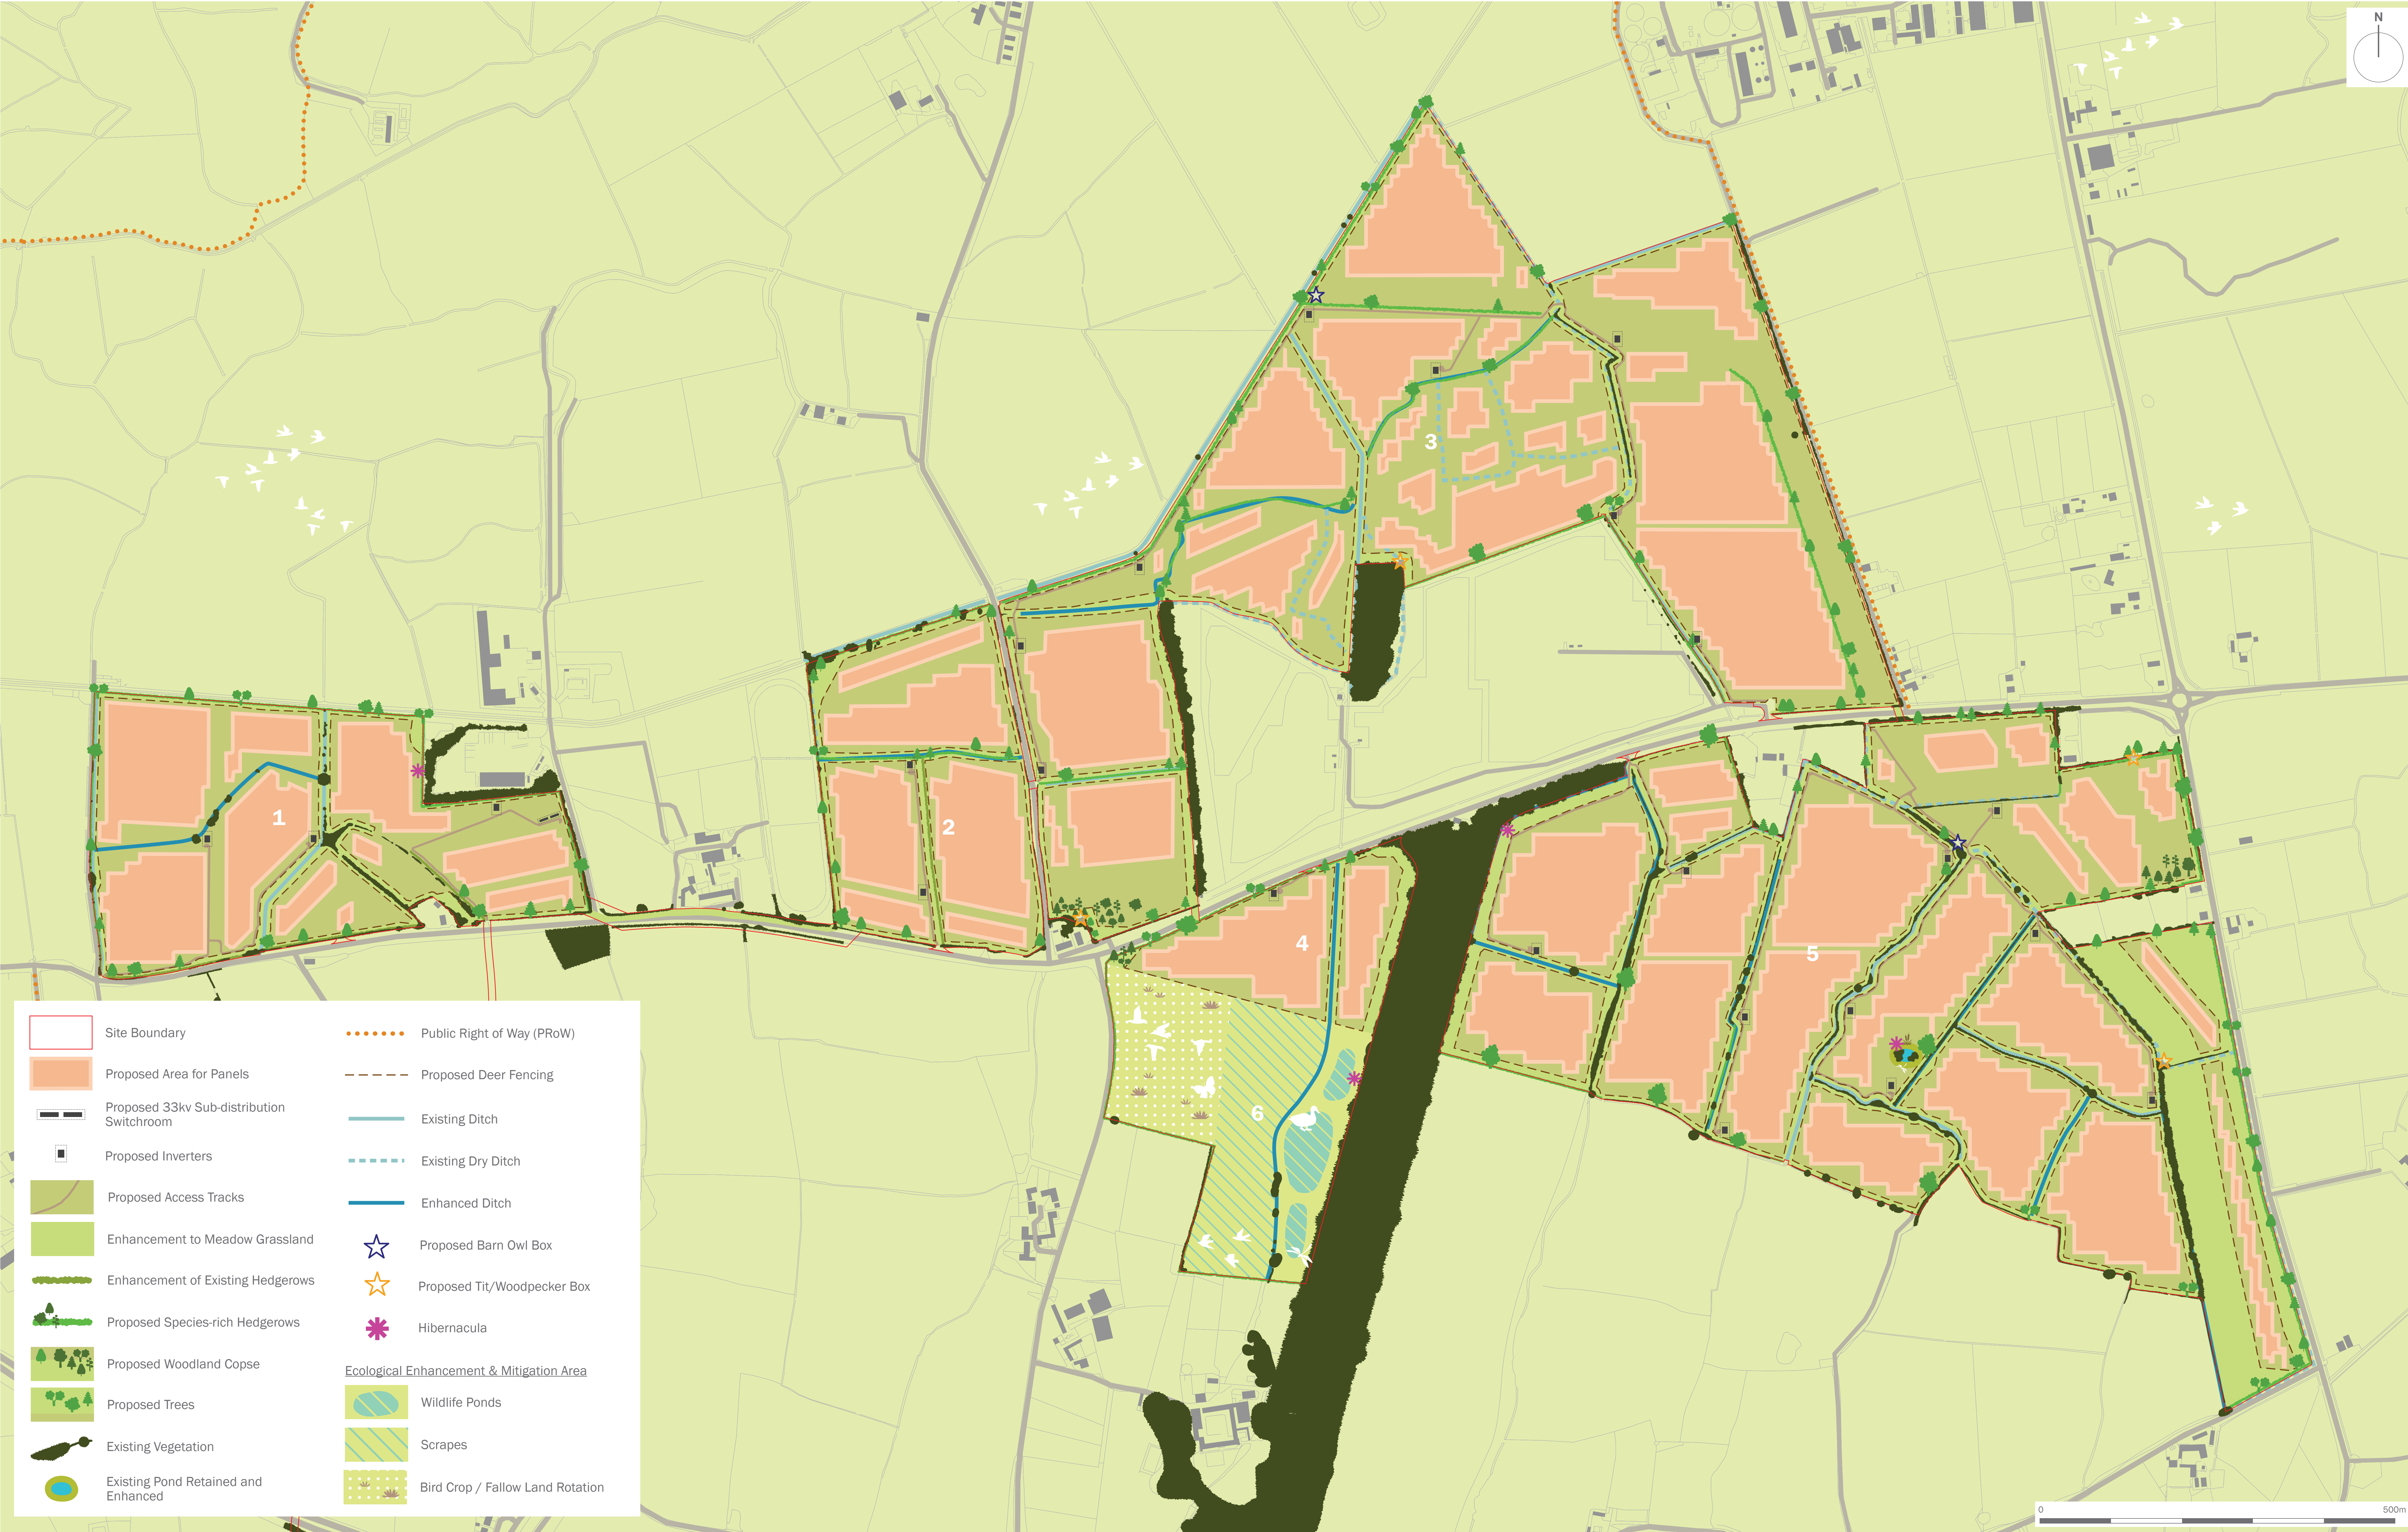



- Existing Trees
- Existing Tree Group/Woodland
- Existing Hedgerow
- Proposed Enhanced Hedgerow
- Proposed Species-Rich Hedgerow
- Proposed Tree Planting
- Development Access Track
- Enhanced Meadow Grassland
- Proposed BESS Compound
- Proposed Substation Compound
- Weldmesh Fence
- Noise Barrier
- Metal Palisade
- Existing Veteran Tree (T262)

client			
Bodelwyddan Solar and Energy Storage Limited			
project title			
Bodelwyddan Solar and Energy Storage			
drawing title			
Figure 11.8: Illustrative Landscape and Ecology Strategy (BESS Site)			
date	27 AUGUST 2025	drawn by	JHa
drawing number	edp8841_d050b	checked	MDu
scale	Refer to scale bar @ A2	QA	JFr