


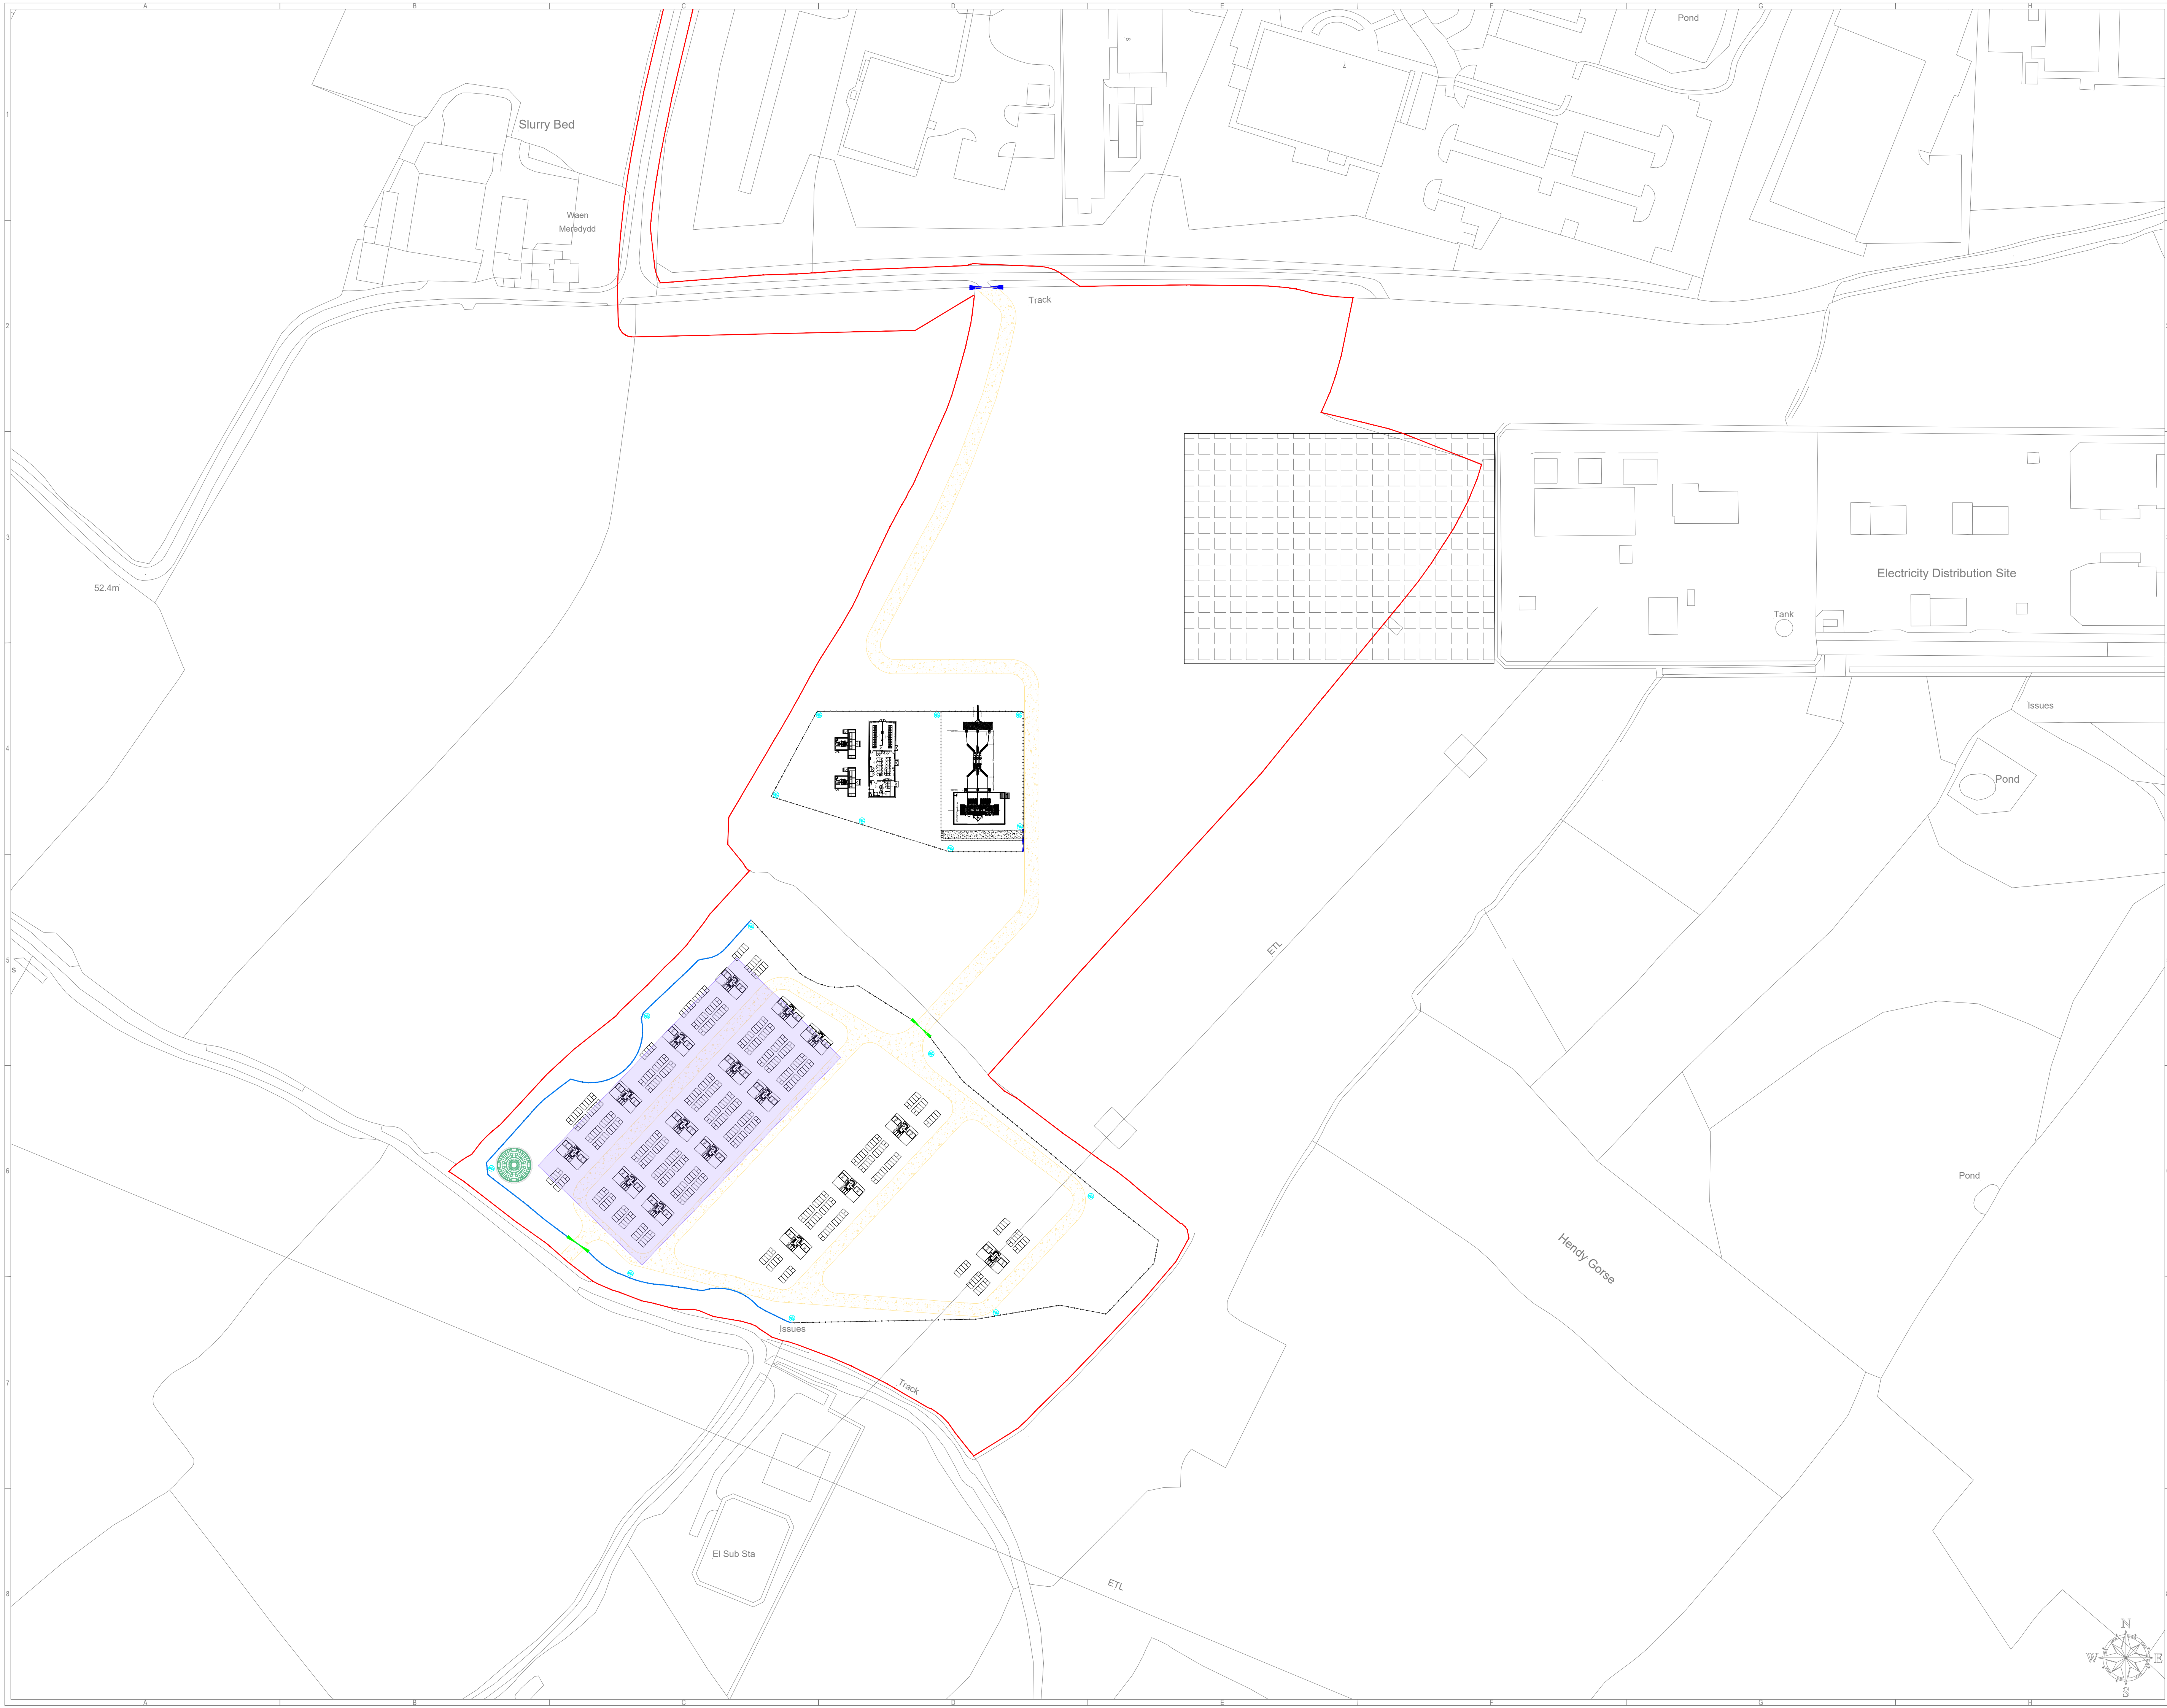

General Legend:	
	Application Boundary
	Proposed National Grid Substation Extension
	Battery Energy Storage System
	Power Conversion Unit
	Operational Track
	Access
	Emergency Access
	Westminster Fence (BESS Compound and Substation Compound)
	Palisade Fence and Gate (Transformers)
	Water Tank
	Noise Barrier
	Auxiliary transformer
	33kV Building
	CCTV
	Construction Compound
	400/33kV Transformer

Project:	Bodelwyddan Solar and Energy Storage			
Project Location:	Land to the west of Bodelwyddan substation			
Ownership:	TBC			
Document Title:	Proposed BESS Layout (Ref 03)			
Sheet format:	A1 "841 x 594"		Scale:	1:2000
Document amendments:	v.6	29/07/2025	A.S.	Comments:
	v.7	01/08/2025	A.S.	
Company:			Island Green Power UK Limited Unit 25.7, Coda Studios 189 Munster Road, London SW6 6AW	

